

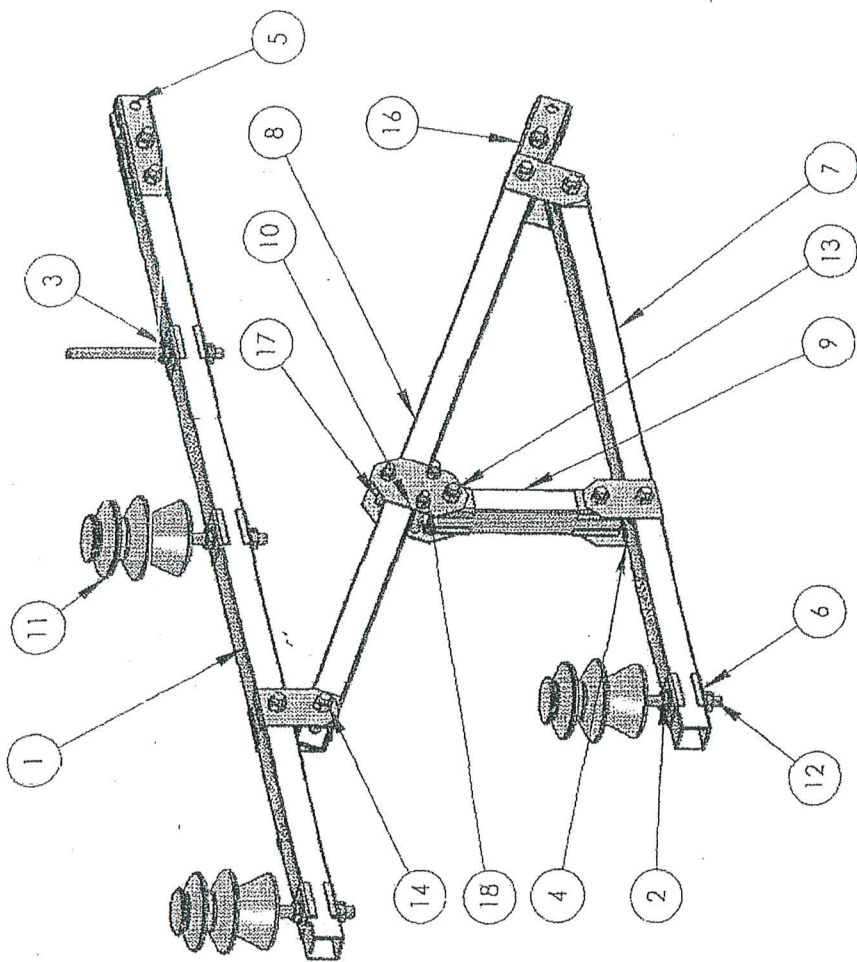


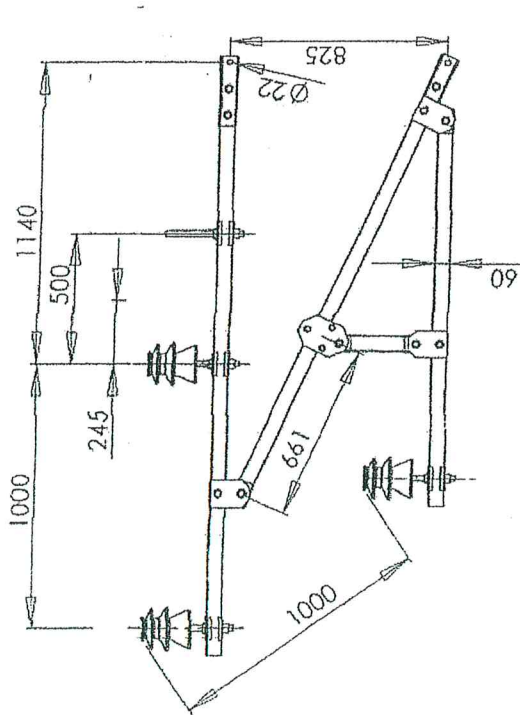


ITEM NO.	FORMAT	PART NUMBER	DESCRIPTION	QTY.
1	A4	L396.00.01*	Sija	1
2	A4	L396.00.04	Atbalsts	6
3	A4	L396.00.04-01	Atbalsts	1
4	A4	L396.03.00	Cilpa	4
5	A4	L396.00.60	Cilpa	2
6	A4	L396.00.03	Skava	16
7	A4	L396.00.02 *	Sija	1
8	A4	L396.00.07	Sija	1
9	A4	L396.00.08	Sija	1
10	A4	L396.04.00	Skava	2
11		izolator 20kB		3
12		nufM22		4
13		bolM20x100		10
14		nuf M20		10
15	A4	L396.06.00	Cilpa	1
16	A4	L396.06.00-01	Cilpa	1
17		bolM16x100		3
18		nuf M16		3


UNLESS OTHERWISE SPECIFIED: DIMENSIONS ARE IN MILLIMETERS TOLERANCES: FRACTIONS DECIMALS ANGLES		FINISH: SYMBOL DATE		GROSS AND NET WEIGHT (GROSS)		SECTION	
DRAWN Logins		DATE 17.08				LDZ infrastruktūras pārvalde Inženierinženiskā ceļu grupa	
CHECKED						TITLE: Kontakta tīkla atbalsts DO-II	
APPROVED						DWG. NO. L396.01.00	
MATERIAL:						A3	

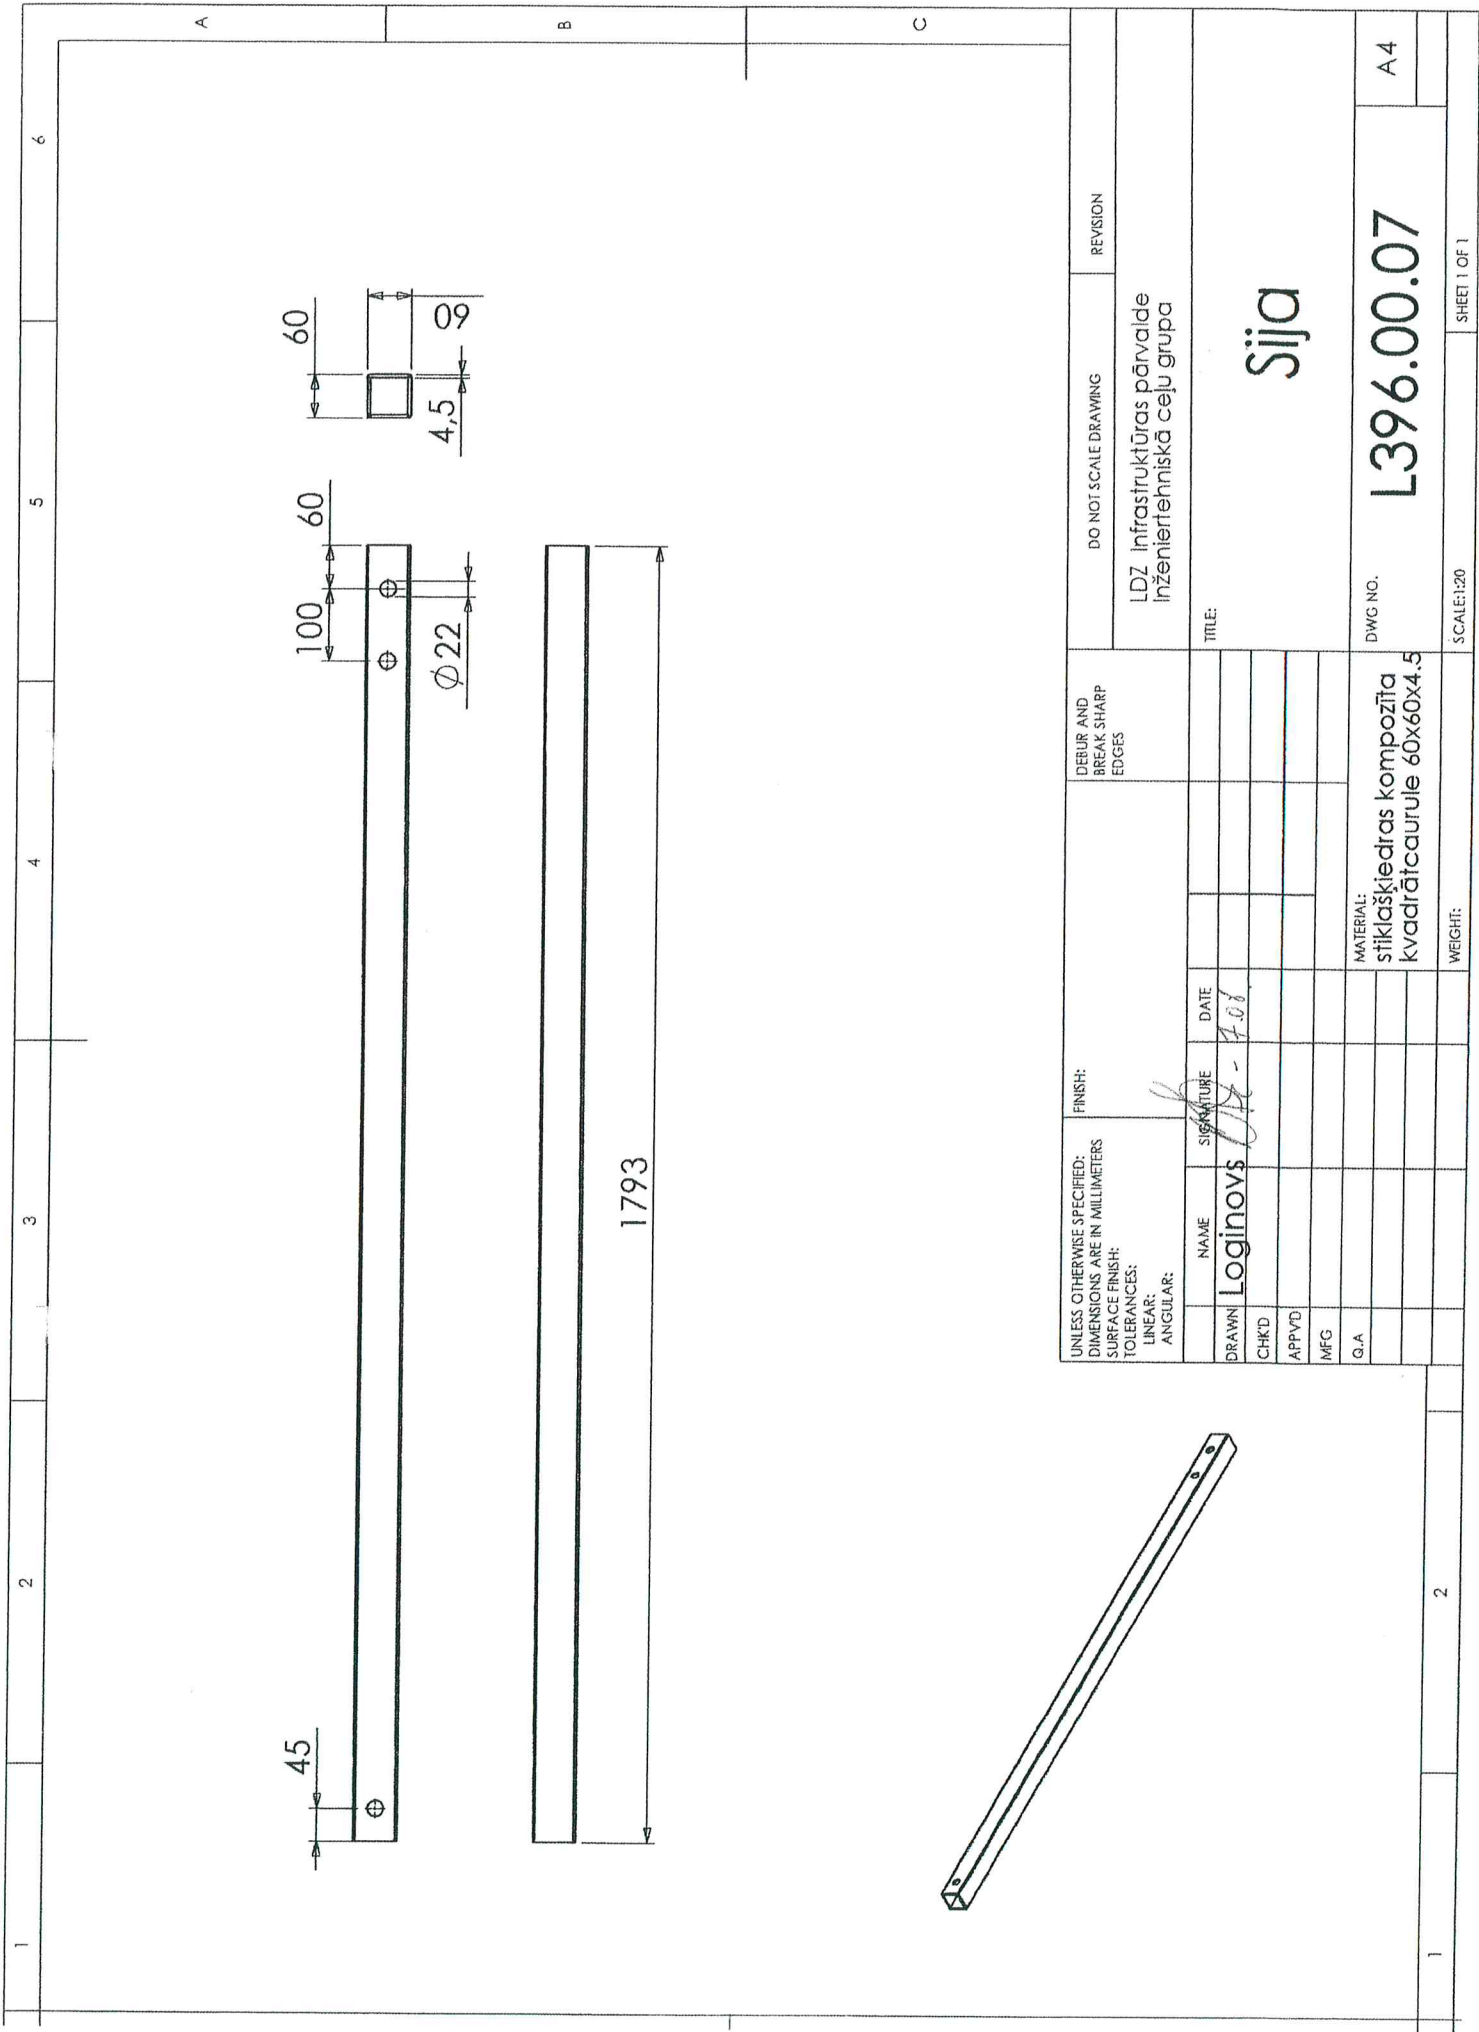

UNLESS OTHERWISE SPECIFIED: DIMENSIONS ARE IN MILLIMETERS		FINISH:		DEBUR AND BREAK SHARP EDGES		DO NOT SCALE DRAWING		REVISION	
SURFACE FINISH:		TOLERANCES:		LINEAR:		ANGULAR:		LDZ infrastruktūras pārvalde inženiertehniskā ceļu grupa	
DRAWN	NAME	SIGNATURE	DATE	TITLE:					
CHK'D	Logins	<i>[Signature]</i>	2008	Sija					
APP'VD				DWG NO. L396.00.07					
MFG				A4					
Q.A				MATERIAL: stiklašķiedras kompozīta kvadrātsaurule 60x60x4.5					
				WEIGHT:		SCALE:1:20		SHEET 1 OF 1	

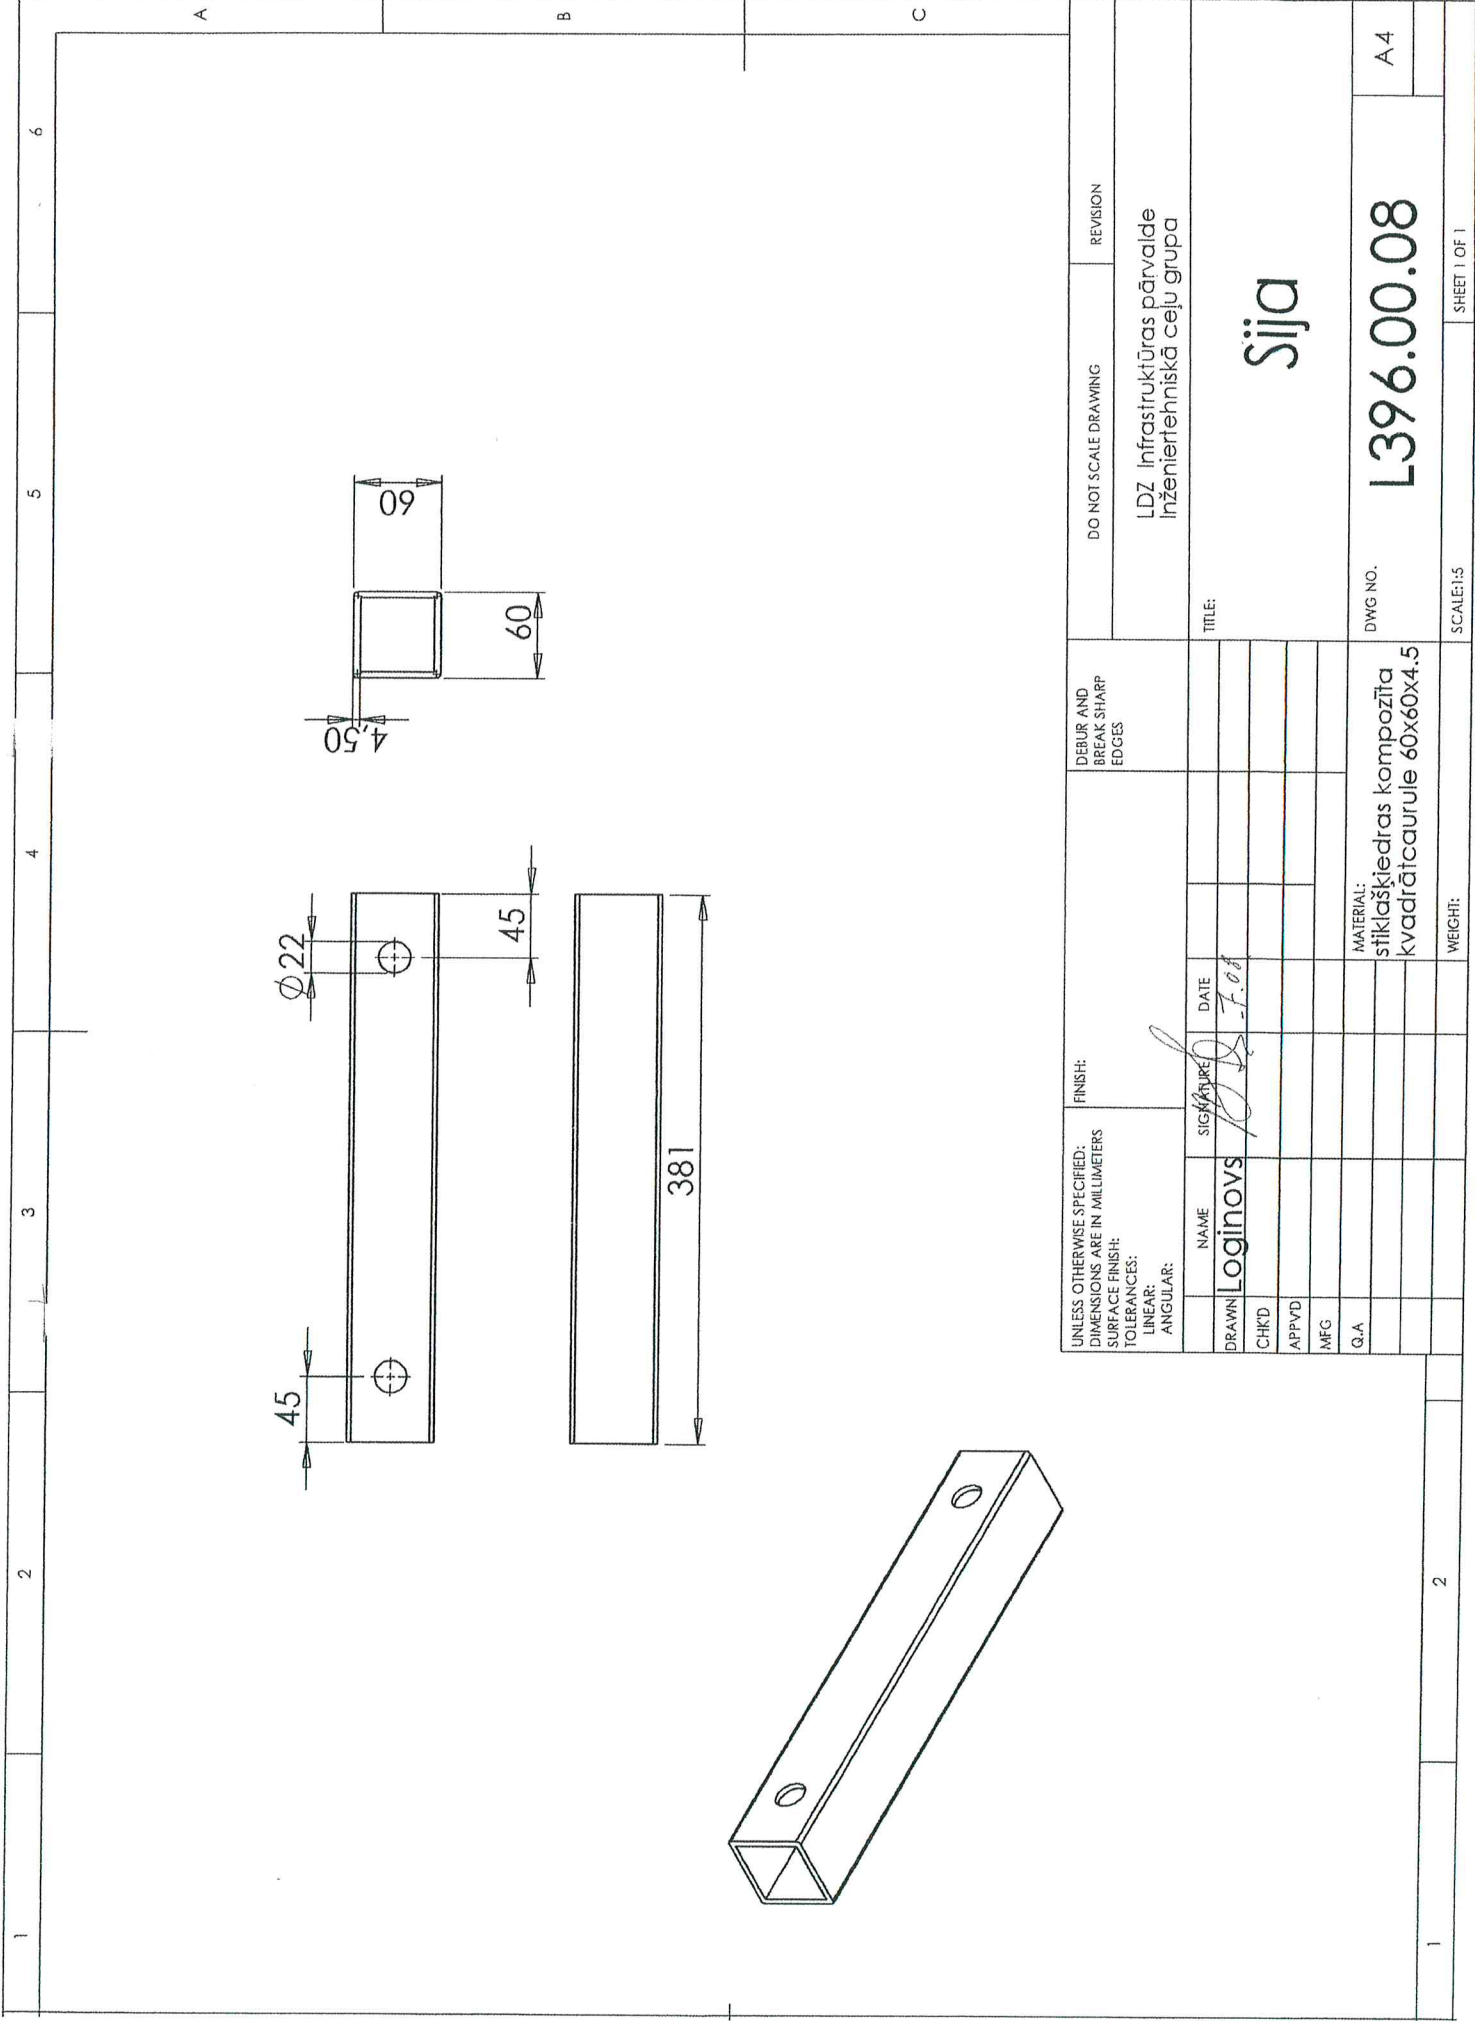



UNLESS OTHERWISE SPECIFIED: DIMENSIONS ARE IN MILLIMETERS		FINISH:		DERUR AND BREAK SHARP EDGES		DO NOT SCALE DRAWING		REVISION	
SURFACE FINISH:		SIGNATURE		DATE		LDZ Infrastriktūras pārvalde		TITLE:	
TOLERANCES:		NAME		DATE		Inženier tehniskā ceļu grupa		Sija	
LINEAR:		DRAWN		CHK'D		DWG NO.		A4	
ANGULAR:		APPV'D		MFG		L396.00.08			
		Q.A.				SCALE: 1:5		SHEET 1 OF 1	
		MATERIAL:							
		stiklašķiedras kompozīta							
		kvadrātcaurule 60x60x4.5							
		WEIGHT:							

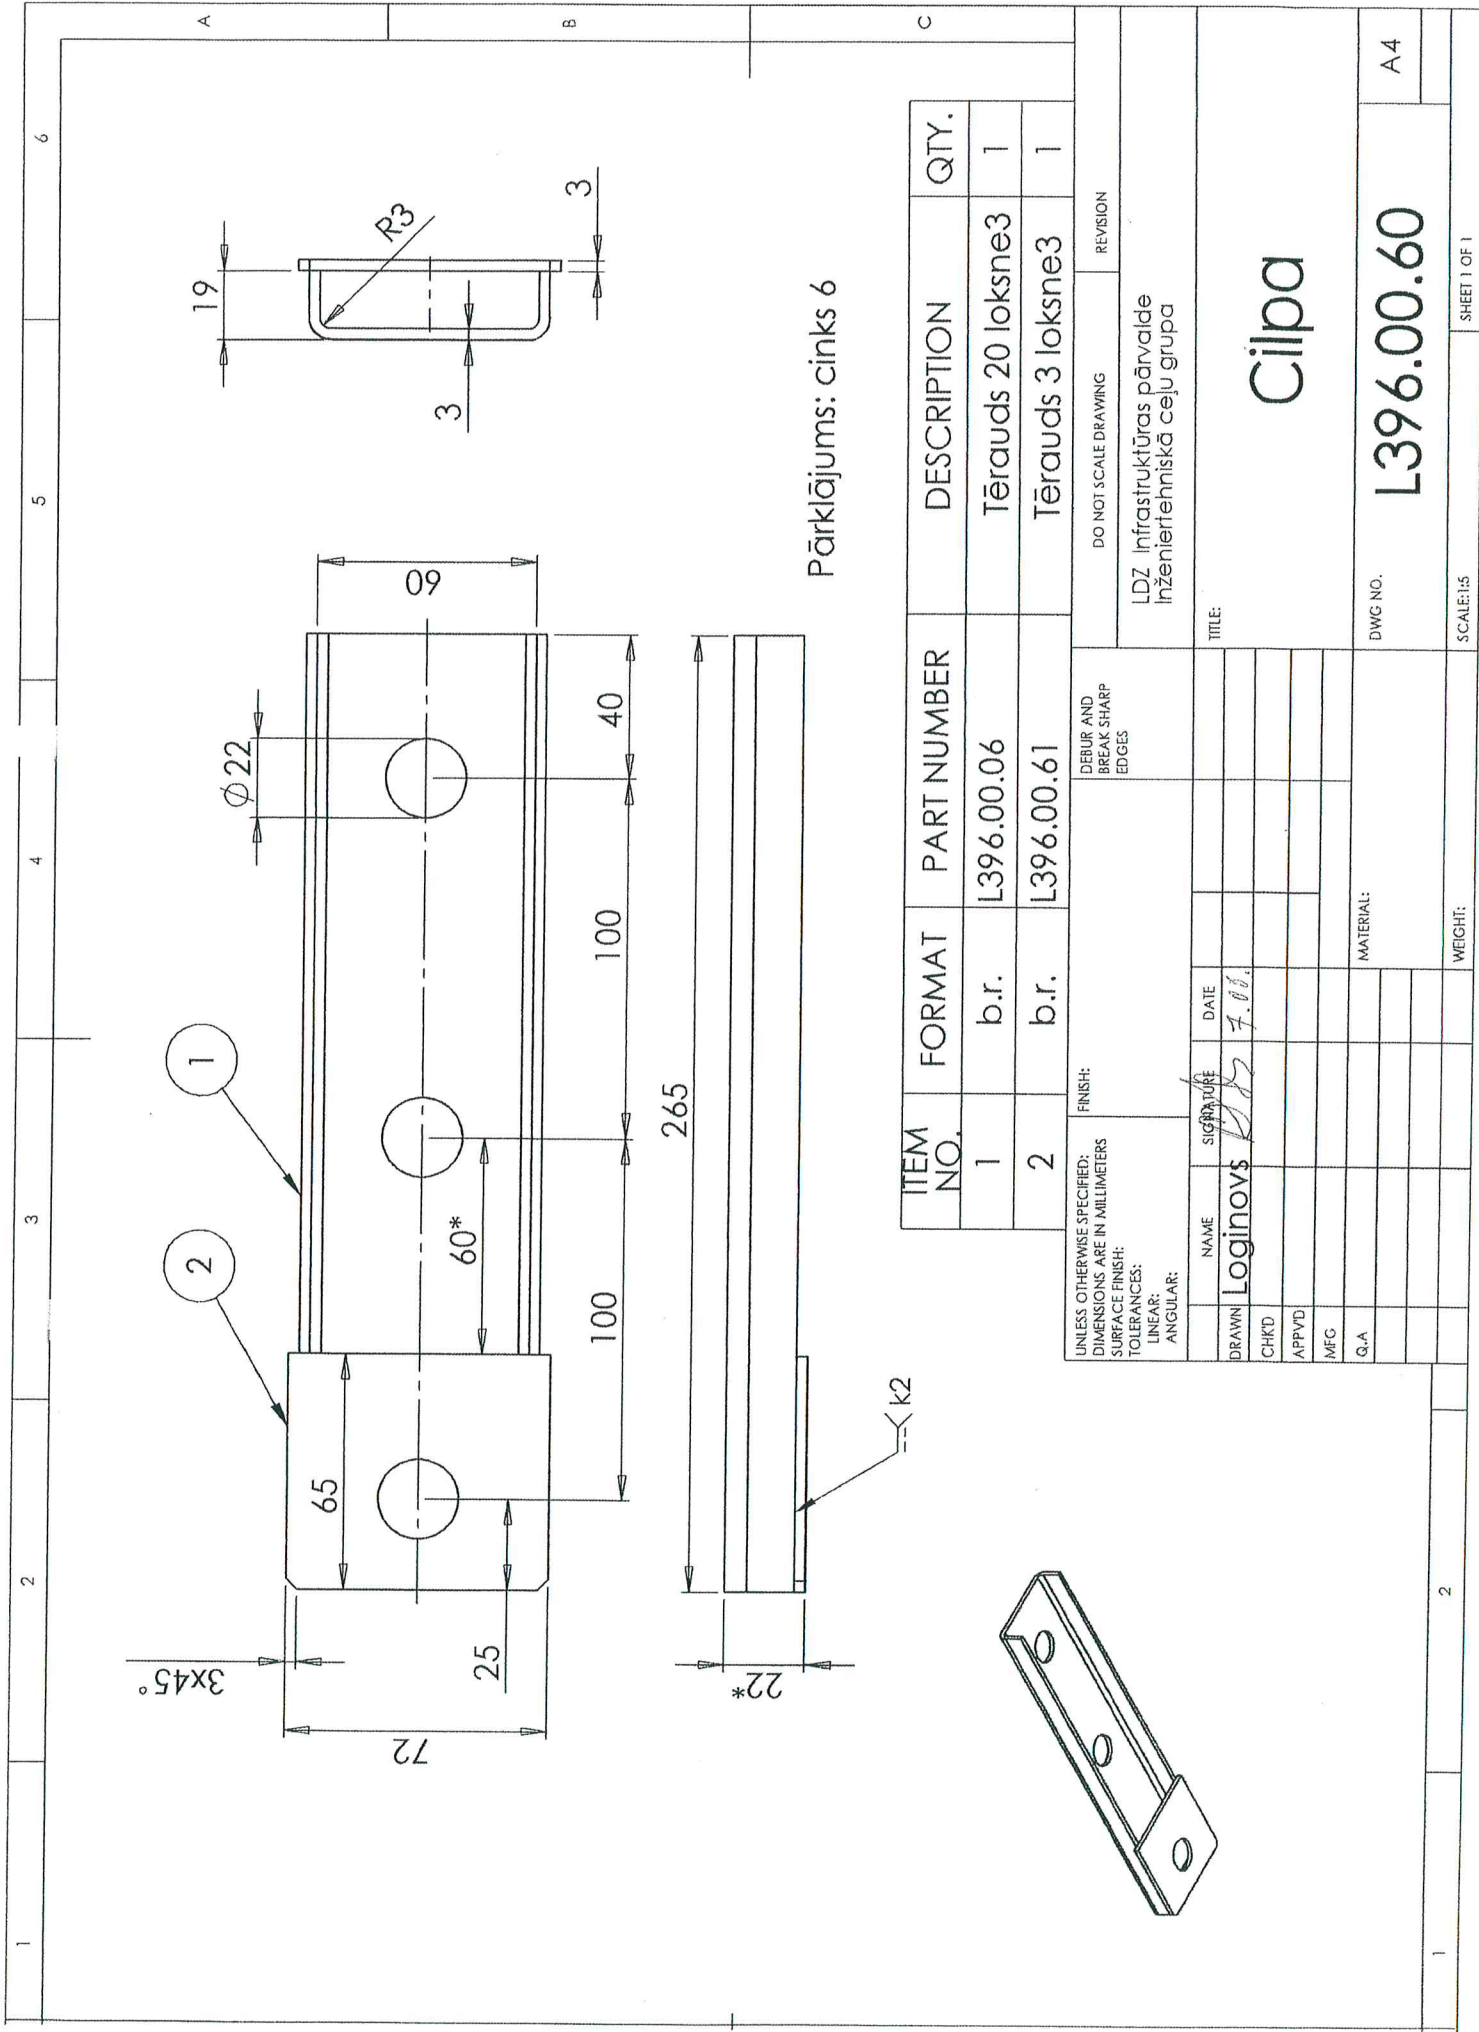


Pārklājums: cinks 6

ITEM NO.	FORMAT	PART NUMBER	DESCRIPTION	QTY.
1	b.r.	L396.00.06	Tērauds 20 loksne3	1
2	b.r.	L396.00.61	Tērauds 3 loksne3	1


UNLESS OTHERWISE SPECIFIED: DIMENSIONS ARE IN MILLIMETERS SURFACE FINISH: TOLERANCES: LINEAR: ANGULAR:		FINISH: DEBUR AND BREAK SHARP EDGES		DO NOT SCALE DRAWING		REVISION	
DRAWN Logins		SIGNATURE [Signature]		DATE 7.08.		TITLE: LDZ infrastruktūras pārvalde inženiertehniskā ceļu grupa	
CHKD						Cilpa	
APPVD							
MFG							
Q.A							
						DWG NO. L396.00.60	
						A4	
						SCALE:1:5	
						SHEET 1 OF 1	

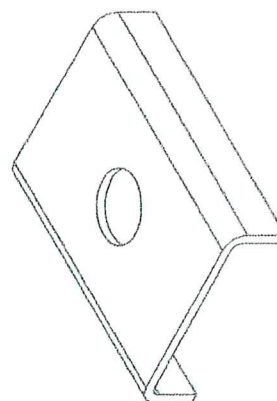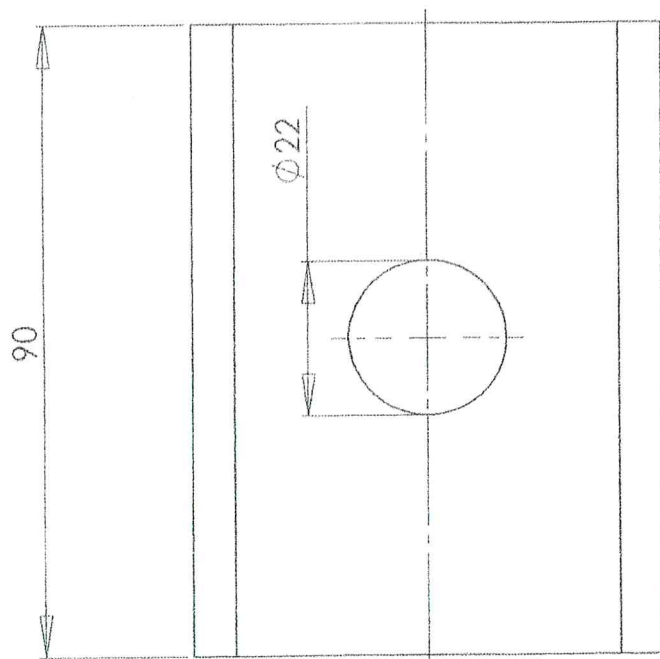

Pārklājums: cinks 6

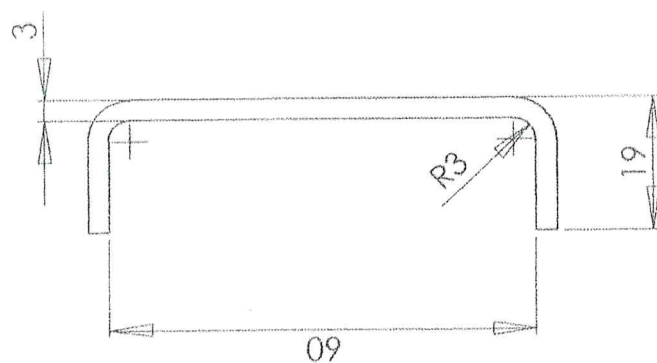

UNLESS OTHERWISE SPECIFIED: DIMENSIONS ARE IN MILLIMETERS		FINISH:		DEBUR AND BREAK SHARP EDGES.		DO NOT SCALE DRAWING		REVISION	
SURFACE FINISH: TOLERANCES: LINEAR: ANGULAR:		SUBMITTAL DATE		DATE		LDZ infrastruktūras pārvalde inženiertehniskā ceļu grupa			
NAME Logins		DATE 2.4.08				Skava			
DRAWN									
CHECKED									
APPROVED									
MFG									
Q.A.									
						DWG NO.		A4	
						Tērauds 20 loksne 3		L396.00.03	
						SCALE 1:1		SHEET 1 OF 1	
						VIRCI:			

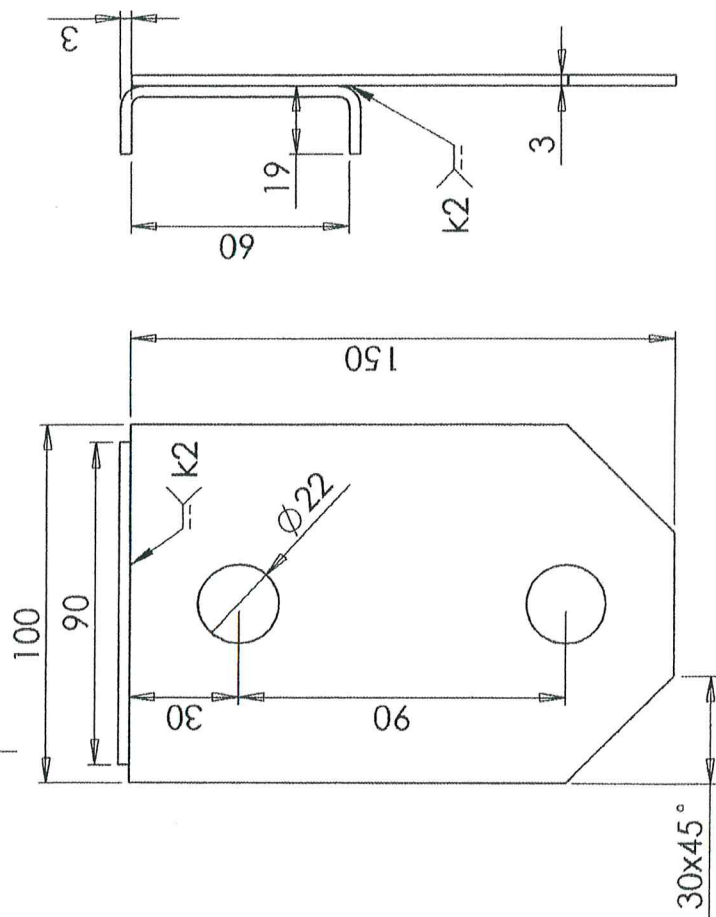


Pārklājums: cinks 6

UNLESS OTHERWISE SPECIFIED: DIMENSIONS ARE IN MILLIMETERS		FINISH:		DEBUR AND BREAK SHARP EDGES		DO NOT SCALE DRAWING		REVISION	
SURFACE FINISH:		TOLERANCES:		LINEAR:		LDZ Infrastruktūras pārvalde		inženiertehniskā ceļu grupa	
ANGULAR:		NAME		SIGNATURE		DATE		TITLE:	
DRAWN		Loginovs				7.08		Cilpa	
CHK'D									
APP'VD									
MFG									
Q.A.								DWG NO.	
								L396.03.00	
								A4	
								SHEET 1 OF	
								SCALE:1:2	
								WEIGHT:	

L396.03.00




SHEET 1 OF 1

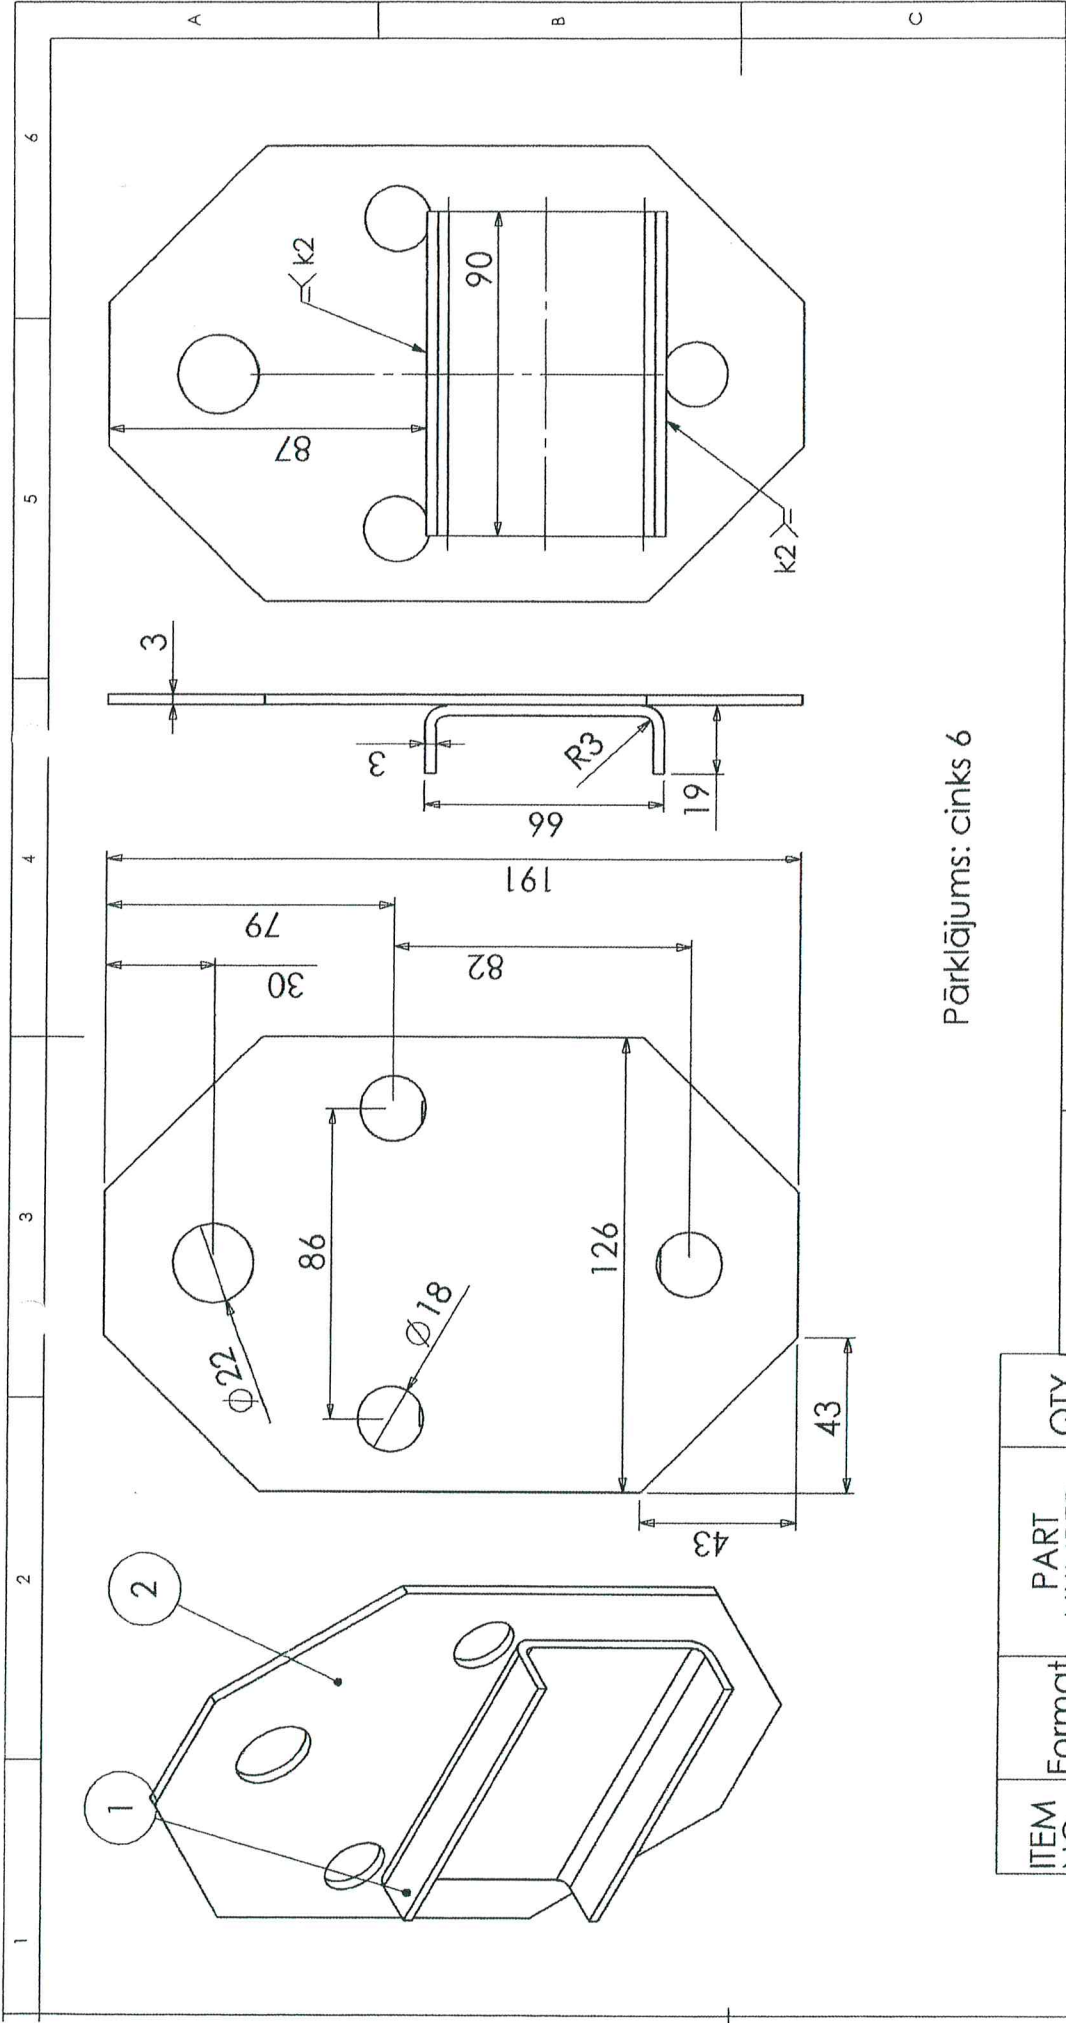

Pārklājums: cinks 6

ITEM NO.	Format	PART NUMBER	QTY.
1	b.r.	L396.00.33	1
2	b.r.	L396.00.32	1



UNLESS OTHERWISE SPECIFIED: DIMENSIONS ARE IN MILLIMETERS		FINISH:	DEBUR AND BREAK SHARP EDGES		DO NOT SCALE DRAWING	REVISION
SURFACE FINISH:		NAME		LDZ Infrastuktūras pārvalde Inženier tehniskā ceļu grupa		
TOLERANCES:		SIGNATURE		TITLE:		
LINEAR:		DATE		Skava		
ANGULAR:		DRAWN		DWG NO.		
		CHK'D		L396.04.00		
		APP'VD		A4		
		MFG		SCALE:1:5		
		Q.A		SHEET 1 OF 1		
				MATERIAL:		
				Tērauds 20 loksne 3		
				WEIGHT:		

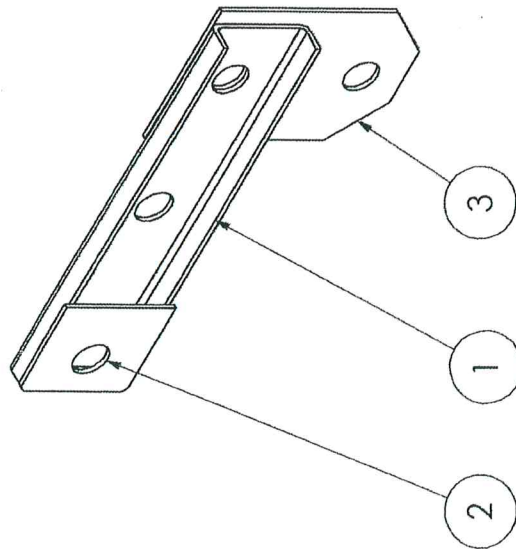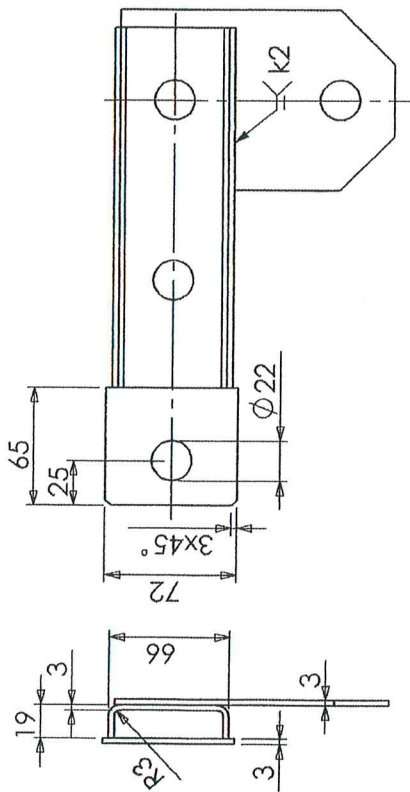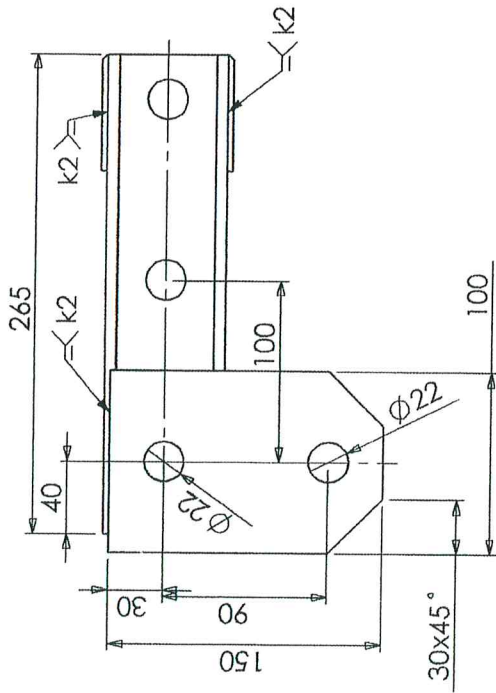

Pārklājums: cinks6

ITEM NO.	Format	PART NUMBER	DESCRIPTION	QTY.
1	b.r.	L396.00.06	Plāksne	1
2	b.r.	L396.00.61	Skava	1
3	b.r.	L396.00.31	Cilpa-	1



UNLESS OTHERWISE SPECIFIED: DIMENSIONS ARE IN MILLIMETERS		FINISH:		DO NOT SCALE DRAWING		REVISION	
SURFACE FINISH:		DEBUR AND BREAK SHARP EDGES		LDZ Infrastruktūras pārvalde Inženier tehniskā ceļu grupa			
TOLERANCES:				TITLE:			
LINEAR:				Cilpa			
ANGULAR:							
DRAWN	NAME	SIGNATURE	DATE				
CHK'D	Logins		2023.08				
APP'VD							
MFG							
Q.A.							
MATERIAL:				DWG NO. L396.06.00-01 A4			
WEIGHT:				SCALE:1:5 SHEET 1 OF 1			

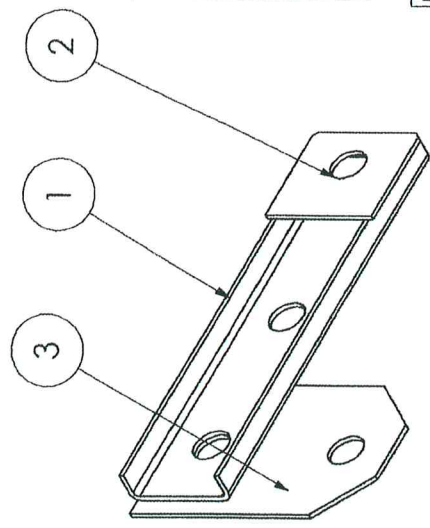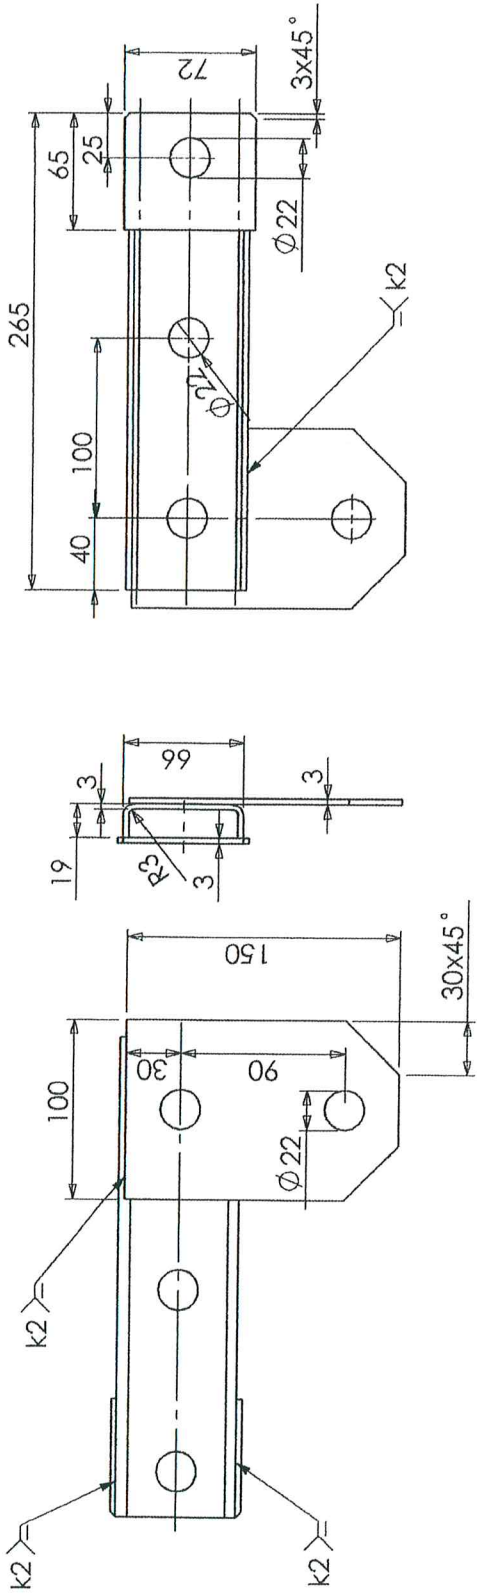

Pārklājums: cinks6

ITEM NO.	Format	PART NUMBER	DESCRIPTION	QTY.
1	b.r.	L396.00.06	Plāksne	1
2	b.r.	L396.00.61	Skava	1
3	b.r.	L396.00.31	Cilpa-	1

UNLESS OTHERWISE SPECIFIED: DIMENSIONS ARE IN MILLIMETERS		FINISH:		DO NOT SCALE DRAWING		REVISION	
SURFACE FINISH:		DEBUR AND BREAK SHARP EDGES		LDZ Infrastruktūras pārvalde Inženiertehniskā ceļu grupa			
TOLERANCES:				TITLE:			
LINEAR:							
ANGULAR:							
DRAWN	NAME	SIGNATURE	DATE				
CHK'D	Liginovs		2014.08				
APP'VD							
MFG							
Q.A.							
				MATERIAL:			
				DWG NO. L396.06.00			
				A4			
				SCALE: 1:5			
				SHEET 1 OF 1			

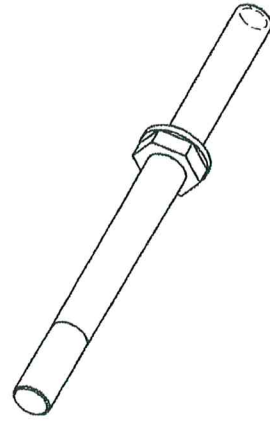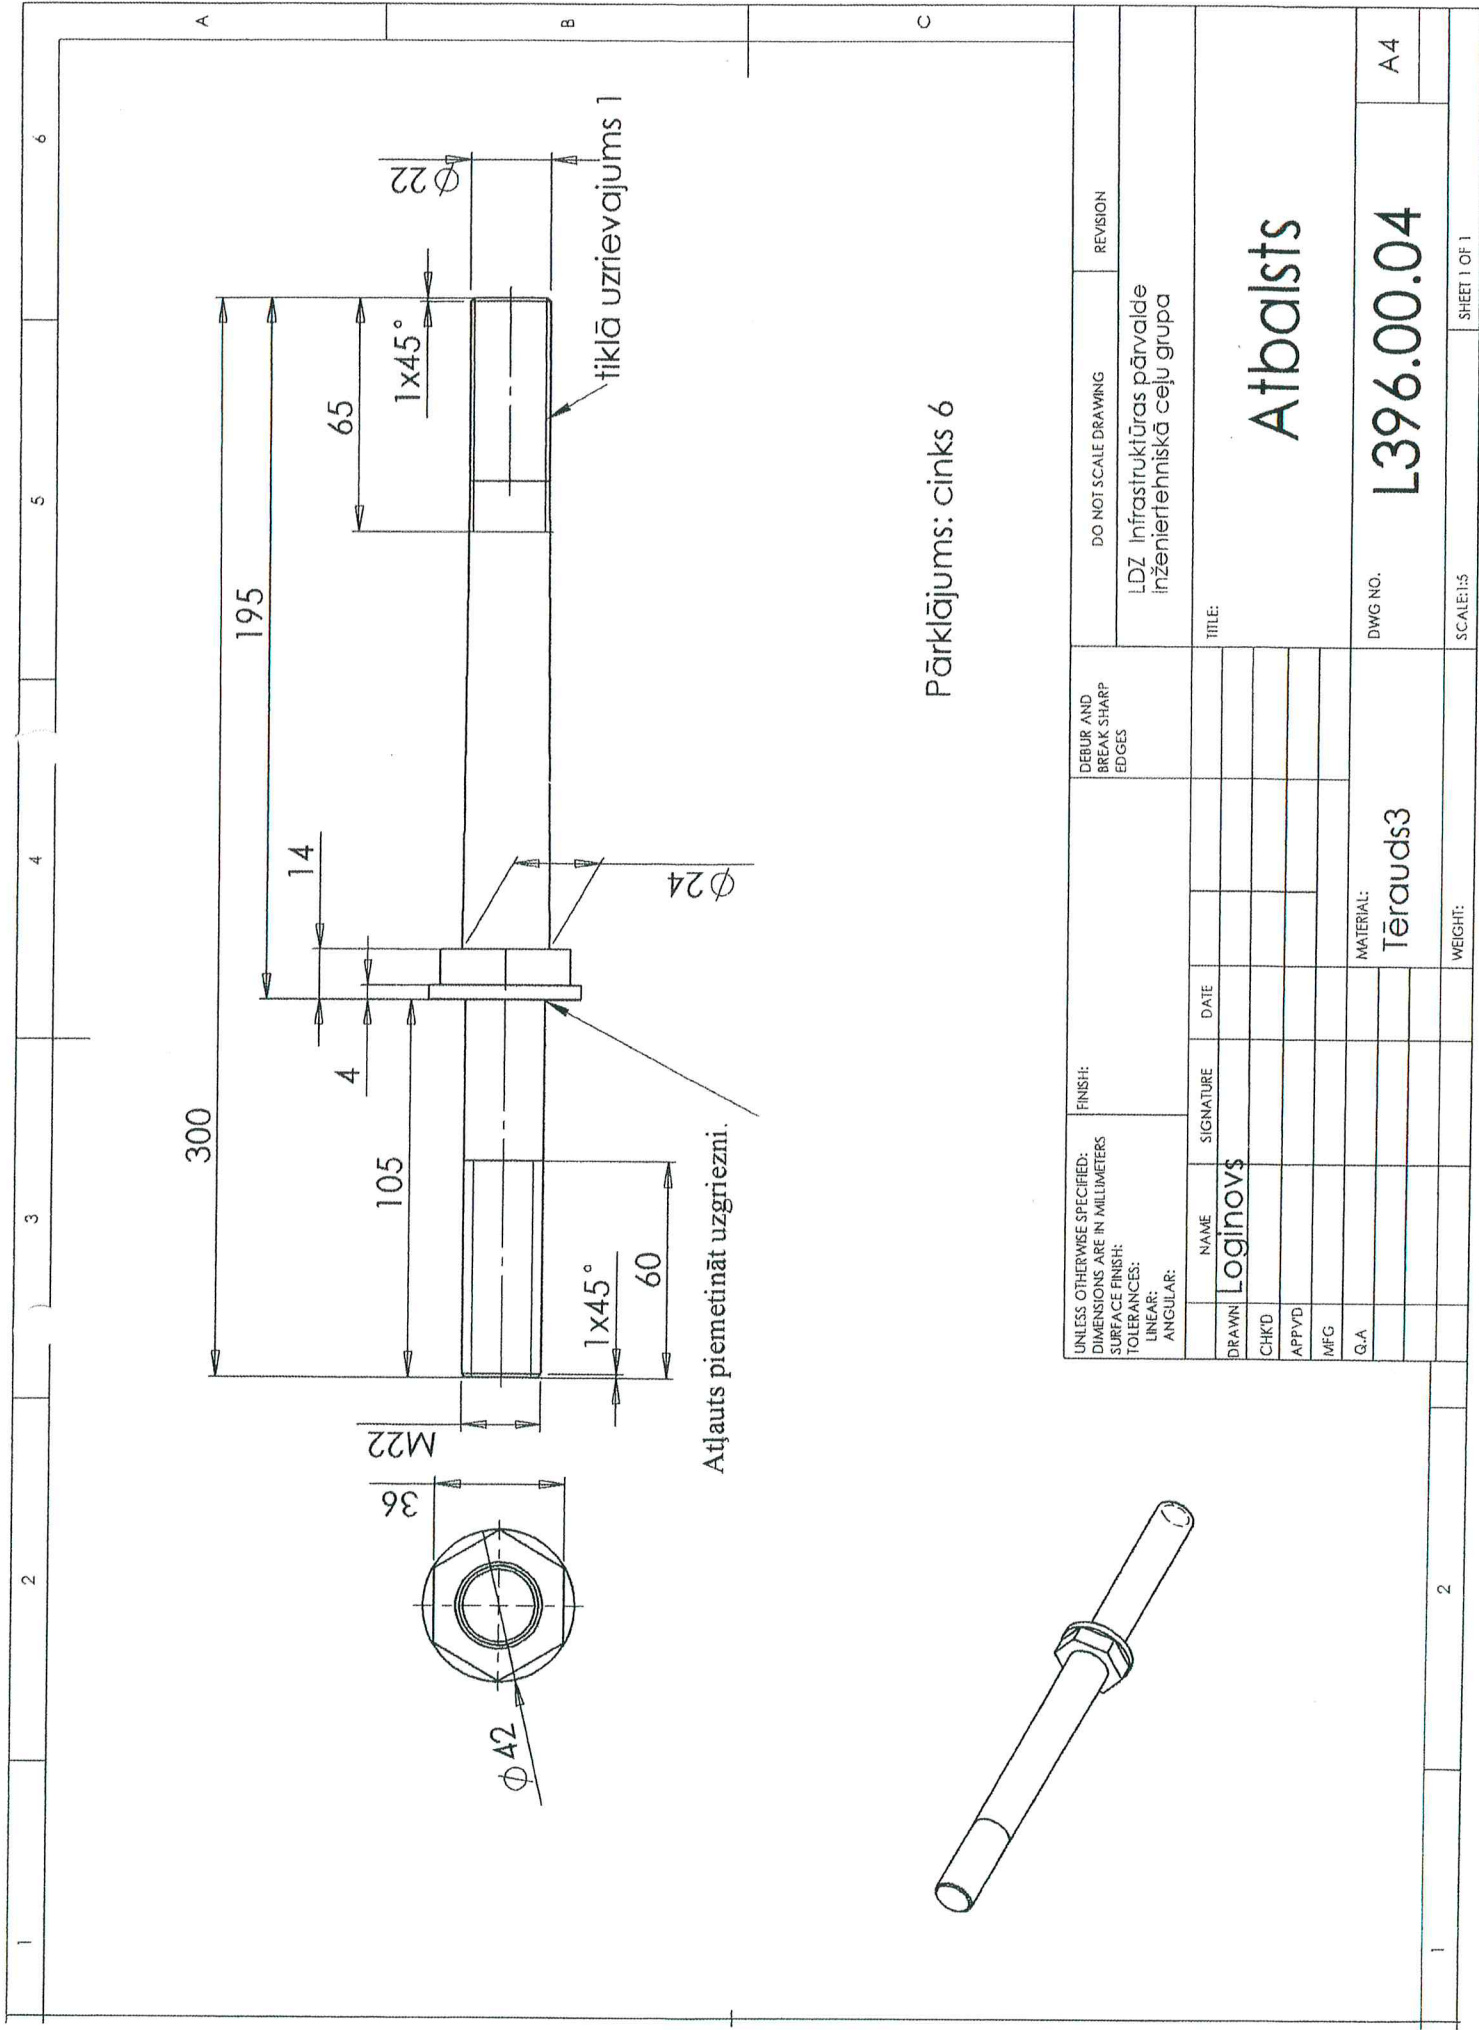

UNLESS OTHERWISE SPECIFIED: DIMENSIONS ARE IN MILLIMETERS		FINISH:		DEBUR AND BREAK SHARP EDGES		DO NOT SCALE DRAWING		REVISION	
SURFACE FINISH:									
TOLERANCES: LINEAR: ANGULAR:									
NAME	SIGNATURE	DATE				TITLE: <			

