
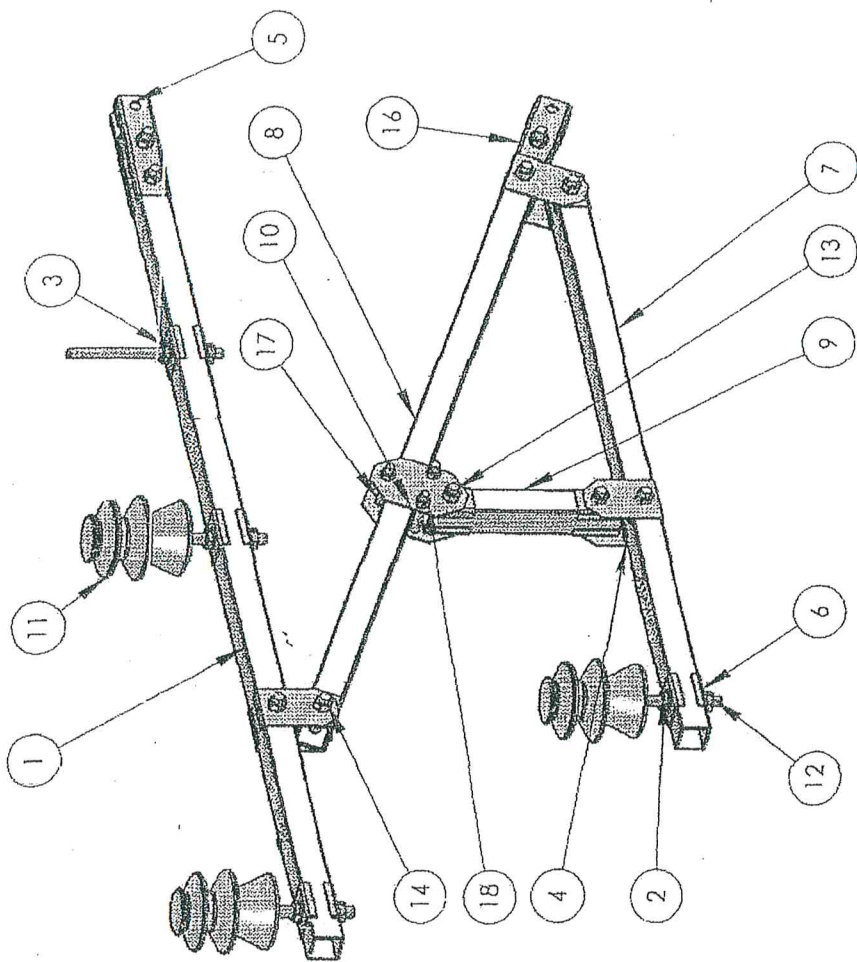
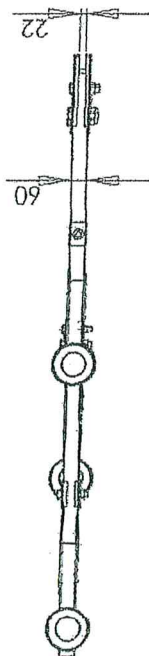


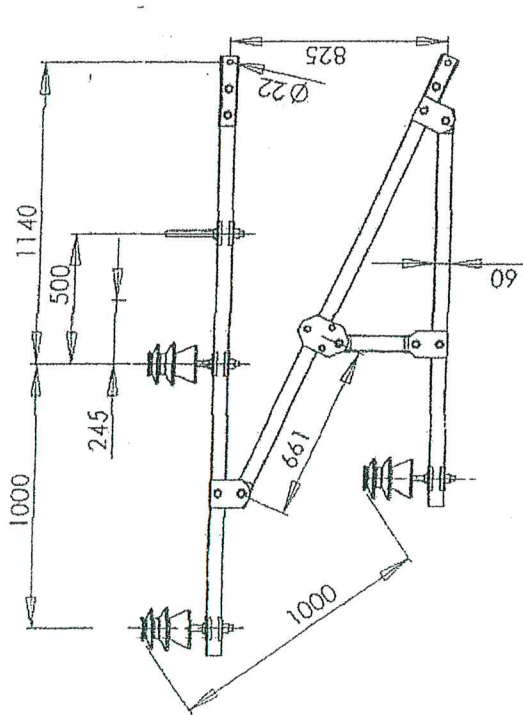


ITEM NO.	FORMAT	PART NUMBER	DESCRIPTION	QTY.
1	A4	L396.00.01*	Sija	1
2	A4	L396.00.04	Atbalsts	6
3	A4	L396.00.04-01	Atbalsts	1
4	A4	L396.03.00	Cilpa	4
5	A4	L396.00.60	Cilpa	2
6	A4	L396.00.03	Skava	16
7	A4	L396.00.02 *	Sija	1
8	A4	L396.00.07	Sija	1
9	A4	L396.00.08	Sija	1
10	A4	L396.04.00	Skava	2
11		izolator 20kB		3
12		nufM22		4
13		bolM20x100		10
14		nuf M20		10
15	A4	L396.06.00	Cilpa	1
16	A4	L396.06.00-01	Cilpa	1
17		bolM16x100		3
18		nuf M16		3

UNLESS OTHERWISE SPECIFIED: DIMENSIONS ARE IN MILLIMETERS TOLERANCES: FRACTIONS DECIMALS		FINISH: SYMBOL DATE		DRESS AND BREAK PART CODE		SECTION	
DRAWN: CHECKED: APPROVED: DATE		DATE					
LOGINOV		DATE					
MATERIAL:							
Dwg. No.		L396.01.00		A3			

Kontakta tīkla atbalsts


DO-II

L396.01.00

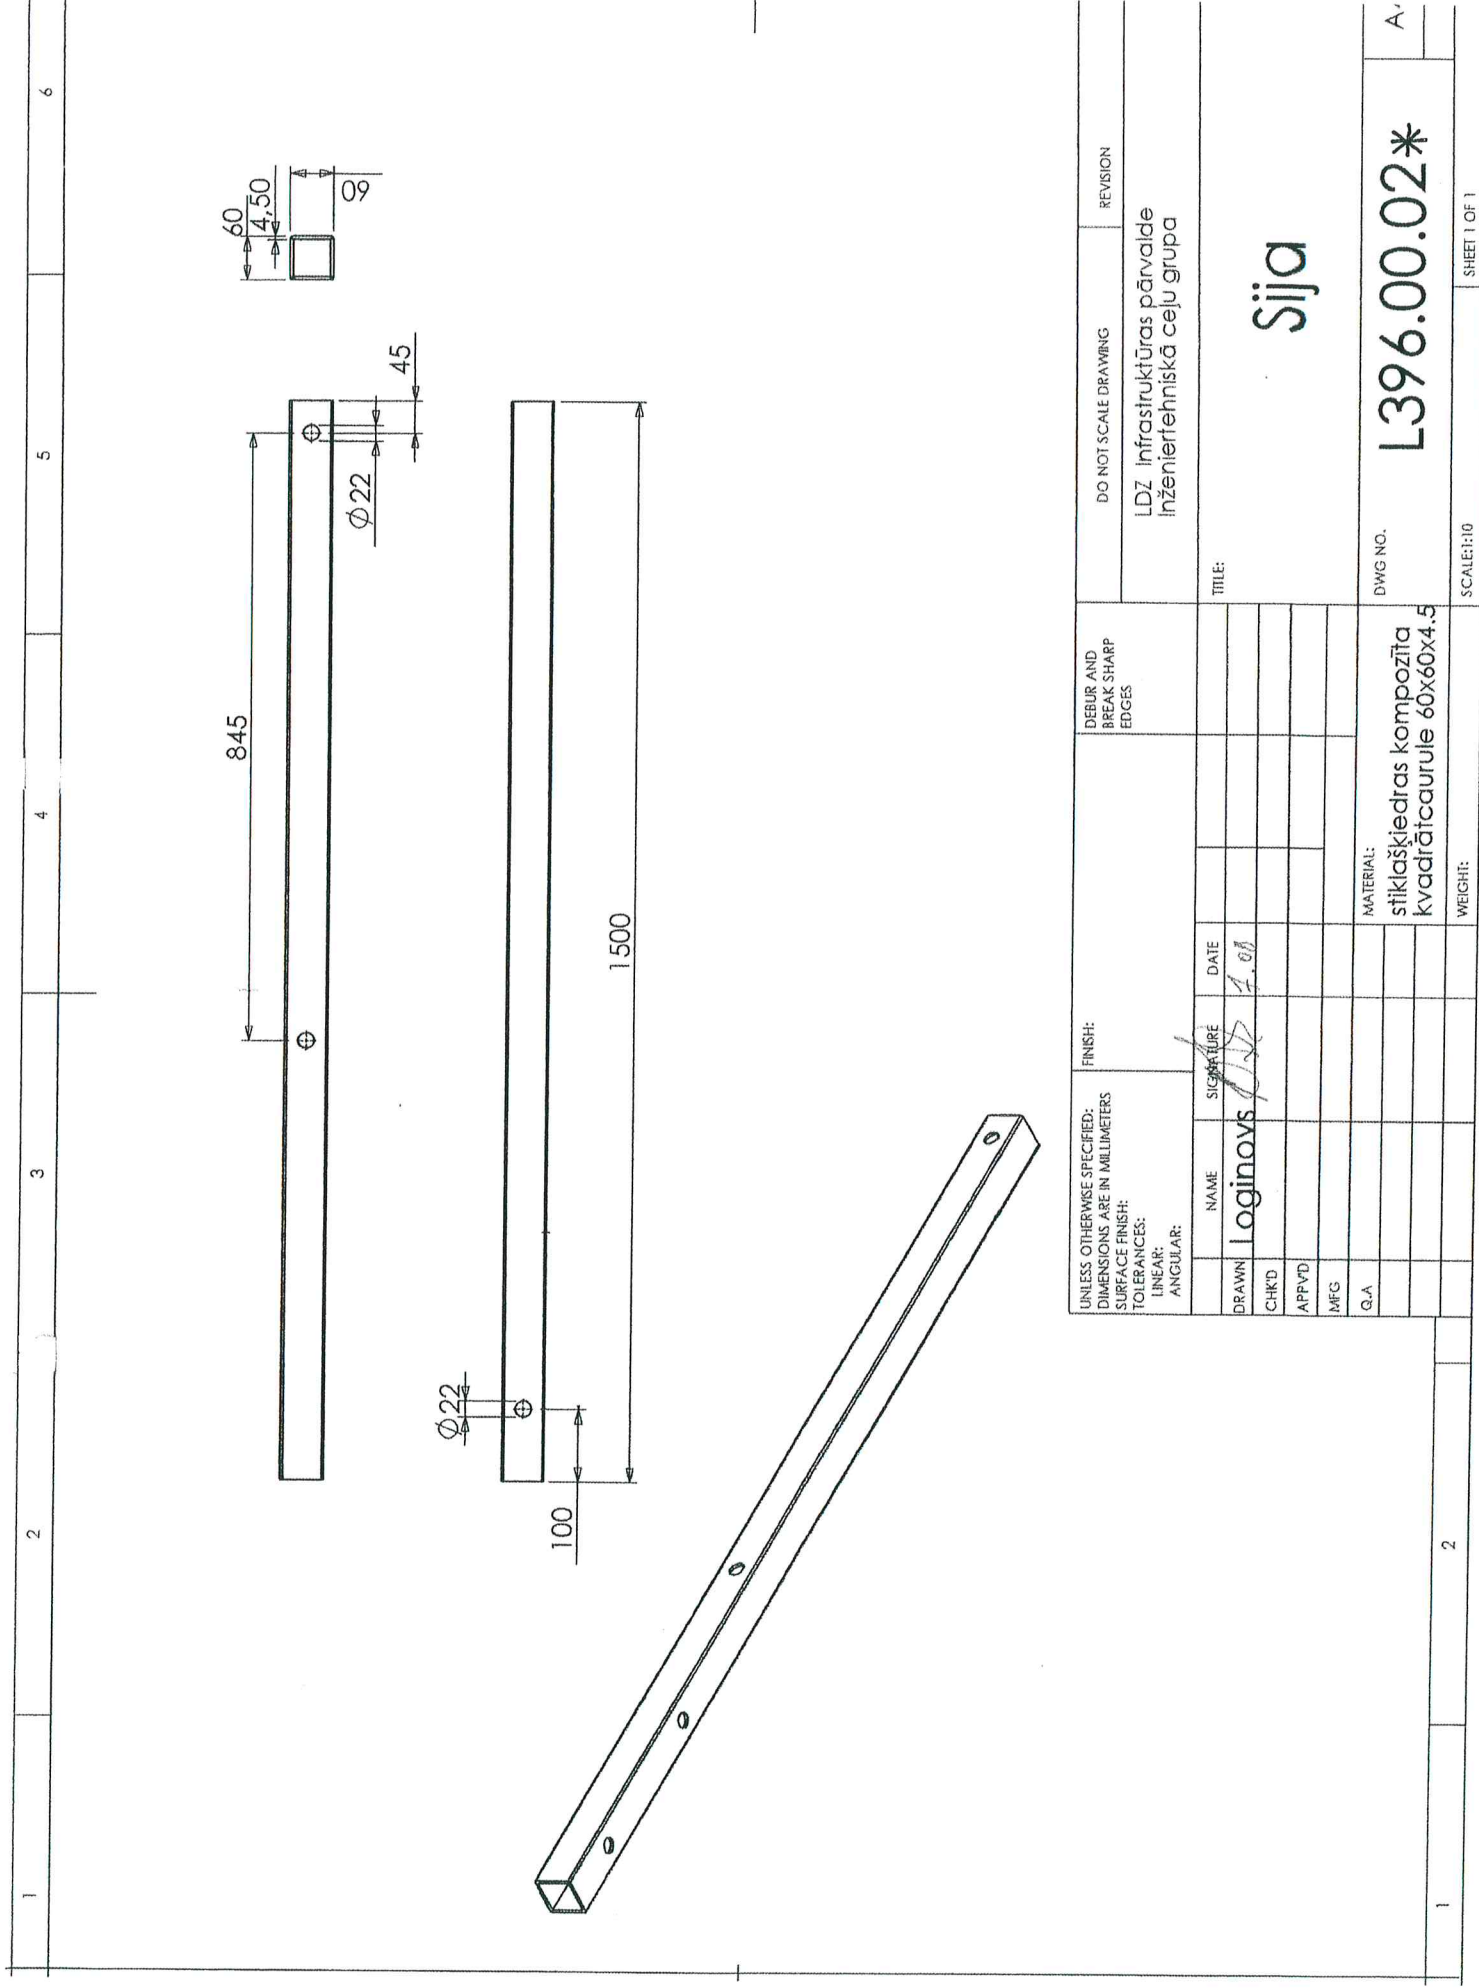


UNLESS OTHERWISE SPECIFIED: DIMENSIONS ARE IN MILLIMETERS		FINISH:		DEBUR AND BREAK SHARP EDGES		DO NOT SCALE DRAWING		REVISION	
SURFACE FINISH:		NAME		SIGNATURE		DATE		LDZ Infrastuktūras pārvalde	
TOLERANCES:		Loginovs		[Signature]		4.01		Inženier tehniskā ceļu grupa	
LINEAR:								TITLE:	
ANGULAR:								Sija	
								DWG NO. L396.00.02*	
								A	
								SCALE: 1:10	
								SHEET 1 OF 1	


MATERIAL:
stiklašķiedras kompozīta
kvadrāta caurule 60x60x4.5

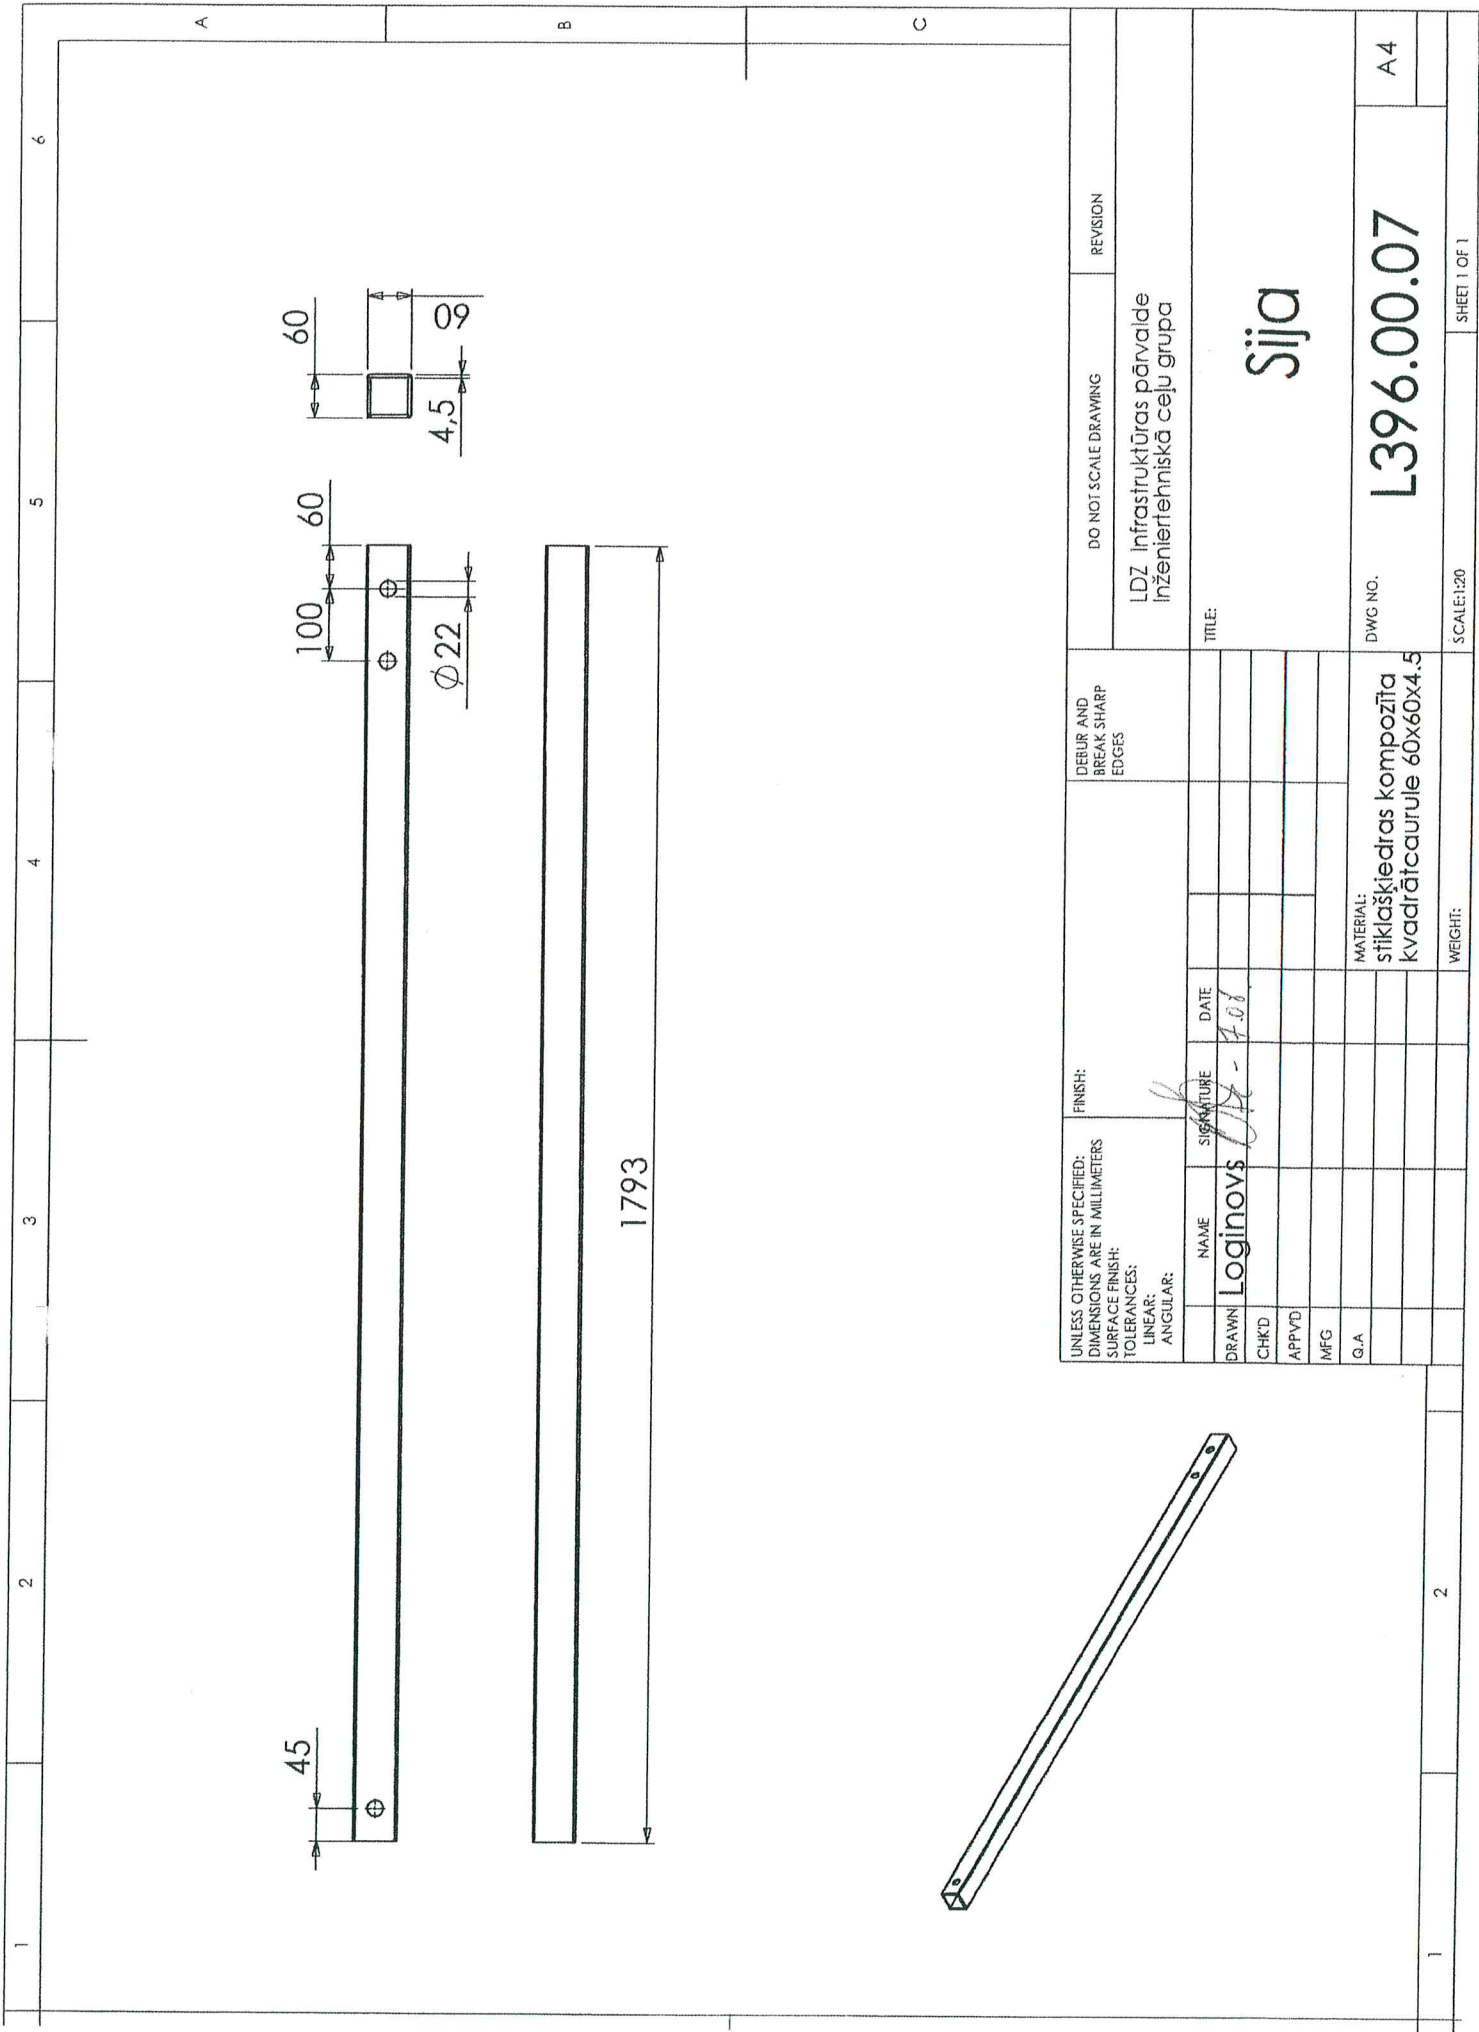


UNLESS OTHERWISE SPECIFIED: DIMENSIONS ARE IN MILLIMETERS		FINISH:		DEBUR AND BREAK SHARP EDGES		DO NOT SCALE DRAWING		REVISION	
SURFACE FINISH:		TOLERANCES:		LINEAR:		ANGULAR:		LDZ infrastruktūras pārvalde inženiertehniskā ceļu grupa	
DRAWN	NAME	SIGNATURE	DATE	TITLE:					
CHK'D	Loginovs	<i>[Signature]</i>	2008	Sija					
APP'VD				DWG NO. L396.00.07					
MFG				A4					
Q.A				MATERIAL: stiklašķiedras kompozīta kvadrātsaurule 60x60x4.5					
				WEIGHT:		SCALE:1:20		SHEET 1 OF 1	

6

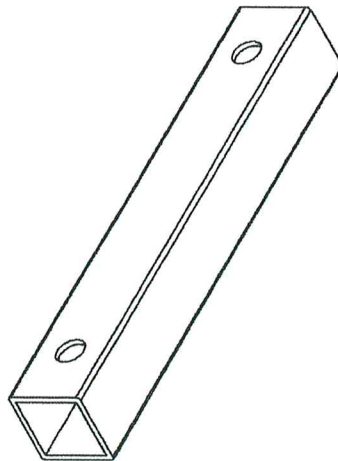


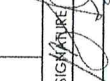UNLESS OTHERWISE SPECIFIED: DIMENSIONS ARE IN MILLIMETERS						FINISH:		DEBUR AND BREAK SHARP EDGES			
TOLERANCES:										LDZ Infrastruktūras pārvalde Inženiertehniskā ceļu grupa	
LINEAR:											
ANGULAR:											
NAME		SIGNATURE		DATE						TITLE: Sija	
DRAWN Loginovs				-7.08							
CHK'D											
APP'VD											
MFG											
Q.A.										DWG NO. L396.00.08 A4	
MATERIAL:						stiklašķiedras kompozīta kvadrāta caurule 60x60x4.5					
WEIGHT:											
SCALE 1:5						SHEET 1 OF 1					

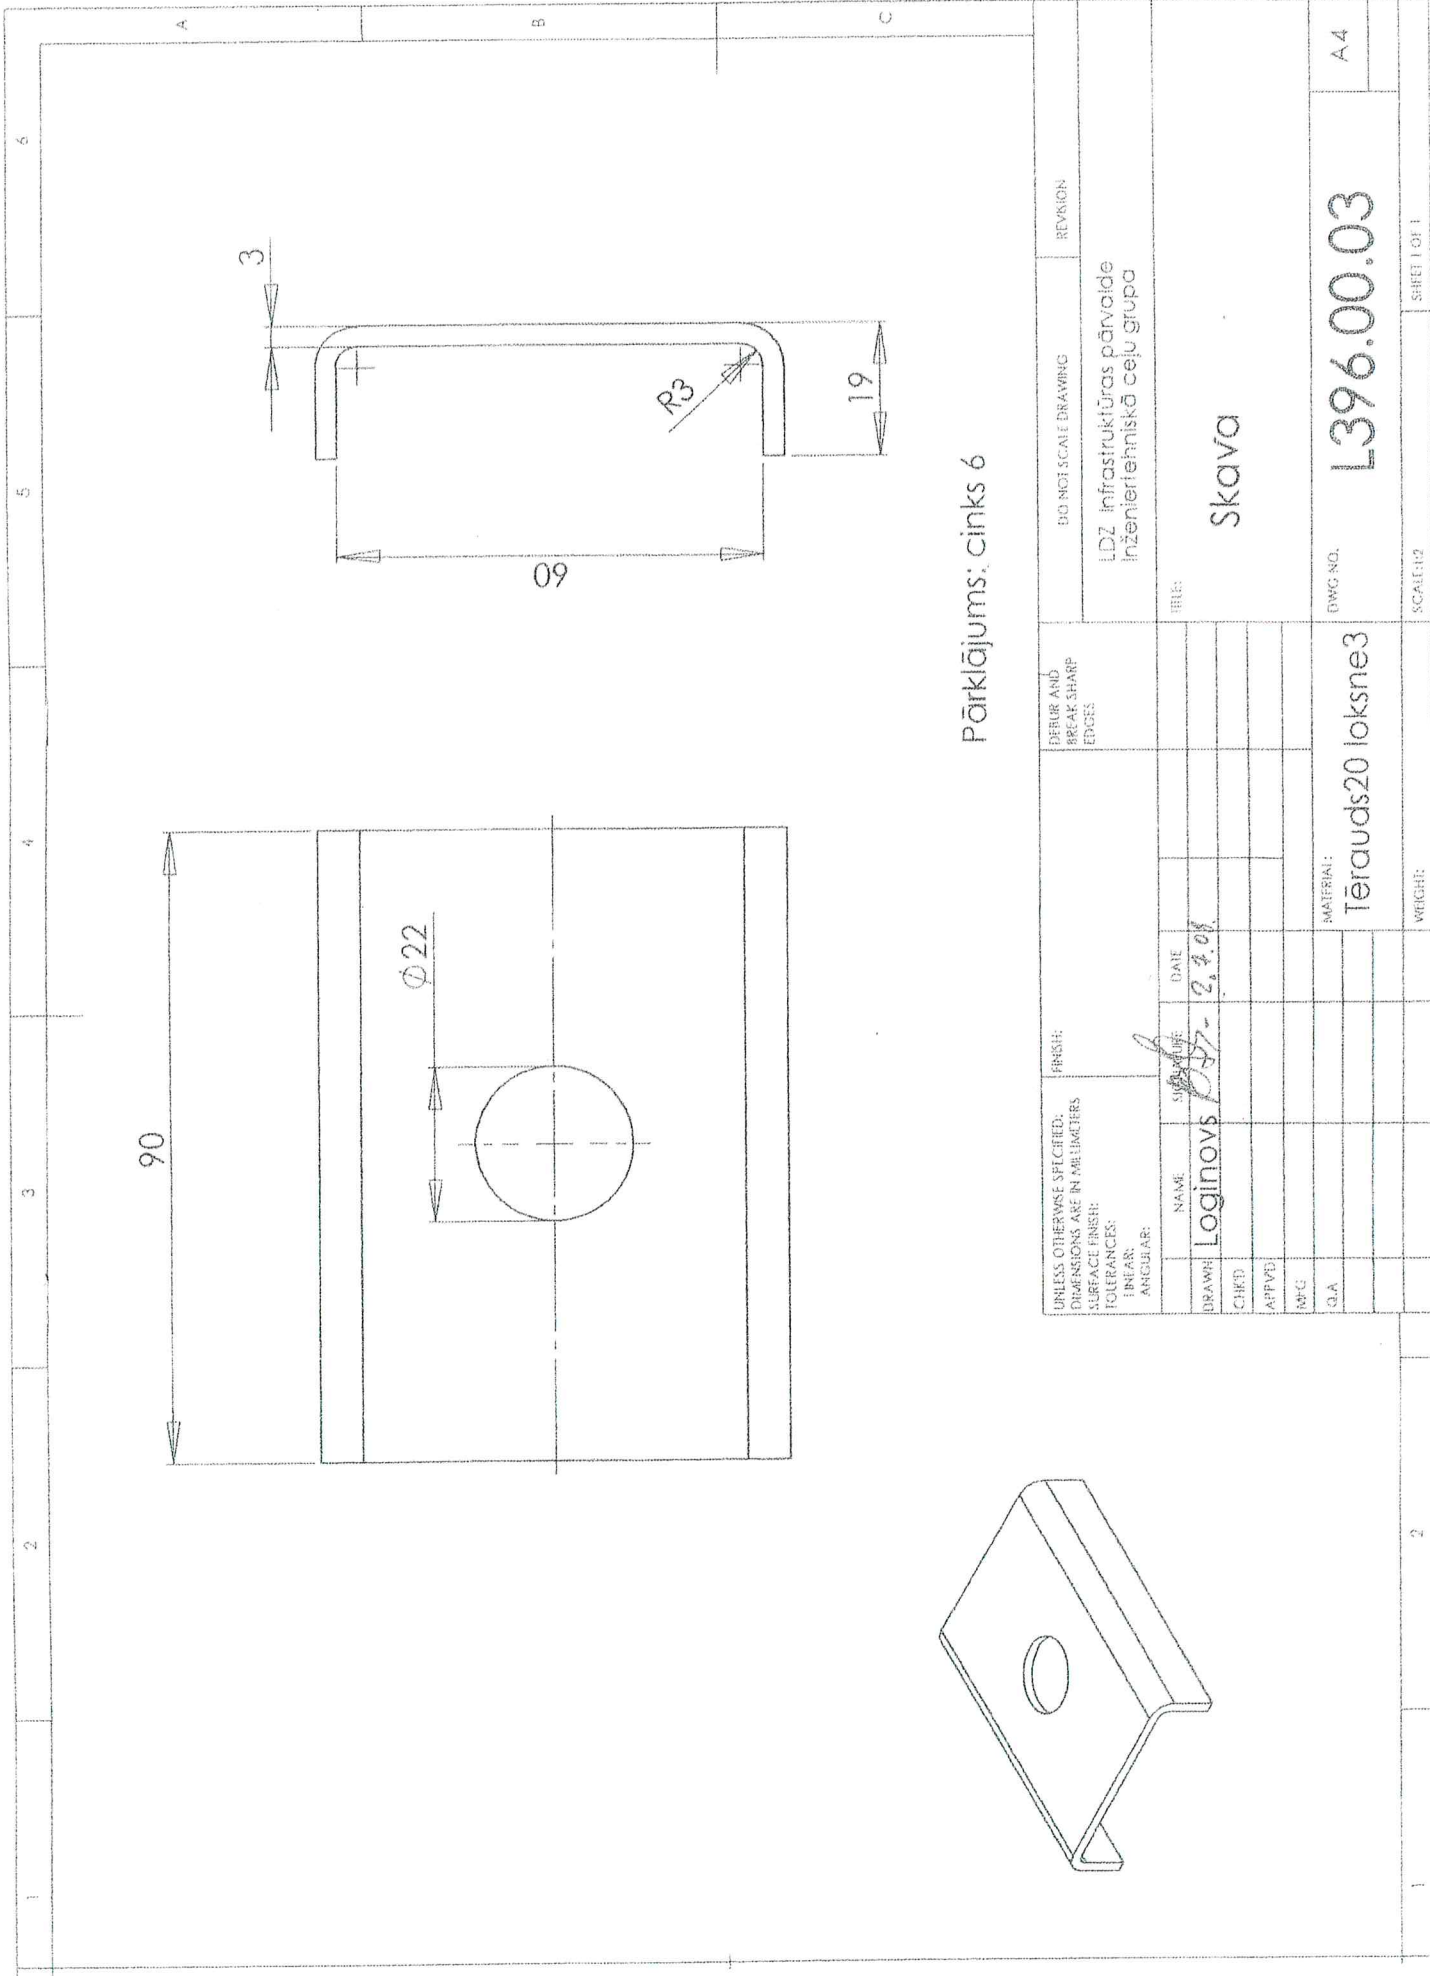


Pārklājums: cinks 6

UNLESS OTHERWISE SPECIFIED: DIMENSIONS ARE IN MILLIMETERS		FINISH:		DEFUR AND BREAK SHARP EDGES		DO NOT SCALE DRAWING		REVISION	
SURFACE FINISH:		DATE							
TOLERANCES:		SIGNATURE							
LINEAR:		NAME							
ANGULAR:		DRAWN							
		CHECKED							
		APPROVED							
		MFG							
		Q.A.							
		TITLE:							
		DRAWN							
		CHECKED							
		APPROVED							
		MFG							
		Q.A.							
		MATERIAL:							
		TERAUDAUDS20 IOKSNE3							
		DWG NO.							
		L396.00.03							
		TITLE:							
		Skava							
		LDZ infrastruktūras pārvalde							
		Inženier tehniskā ceļu grupa							
		SCALE: 1:2							
		SHEET 1 OF 1							
		A4							

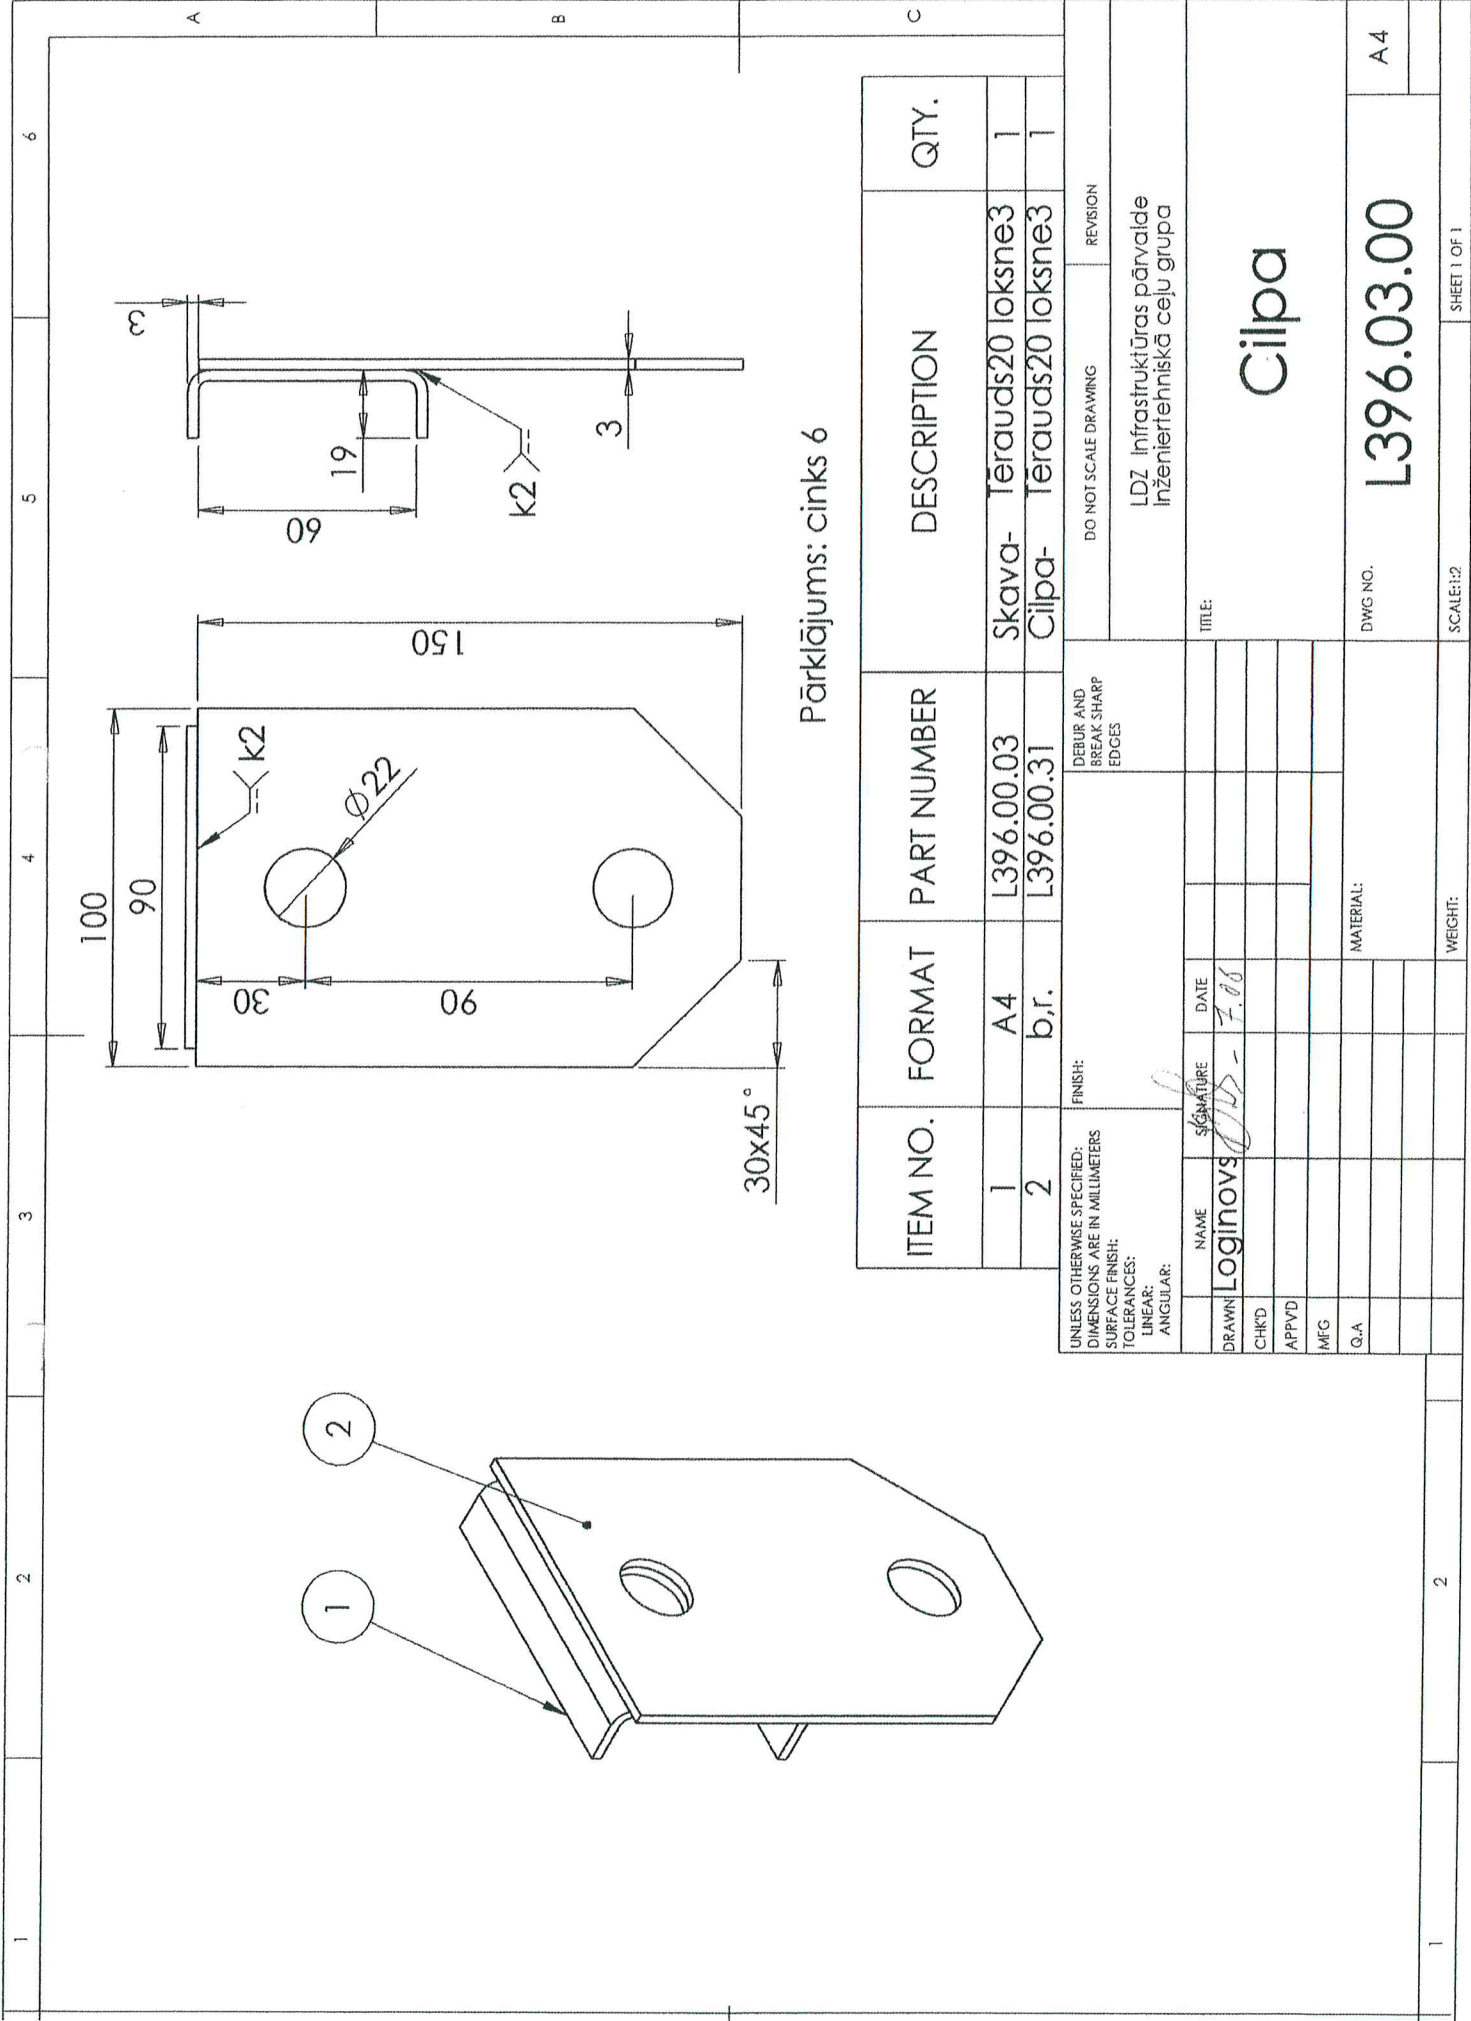

ITEM NO.	FORMAT	PART NUMBER	DESCRIPTION	QTY.
1	A4	L396.00.03	Skava- Tērauds20 loksne3	1
2	b,r.	L396.00.31	Cilpa- Tērauds20 loksne3	1




UNLESS OTHERWISE SPECIFIED: DIMENSIONS ARE IN MILLIMETERS		FINISH:		DEBUR AND BREAK SHARP EDGES	
SURFACE FINISH:		TOLERANCES:		DO NOT SCALE DRAWING	
LINEAR:		ANGULAR:		REVISION	
DRAWN		NAME		LDZ infrastruktūras pārvalde	
CHK'D		SIGNATURE		Inženier tehniskā ceļu grupa	
APPVD		DATE		TITLE:	
MFG				Cilpa	
Q.A.				DWG NO. L396.03.00	
				A4	
				SCALE: 1:2	
				SHEET 1 OF 1	

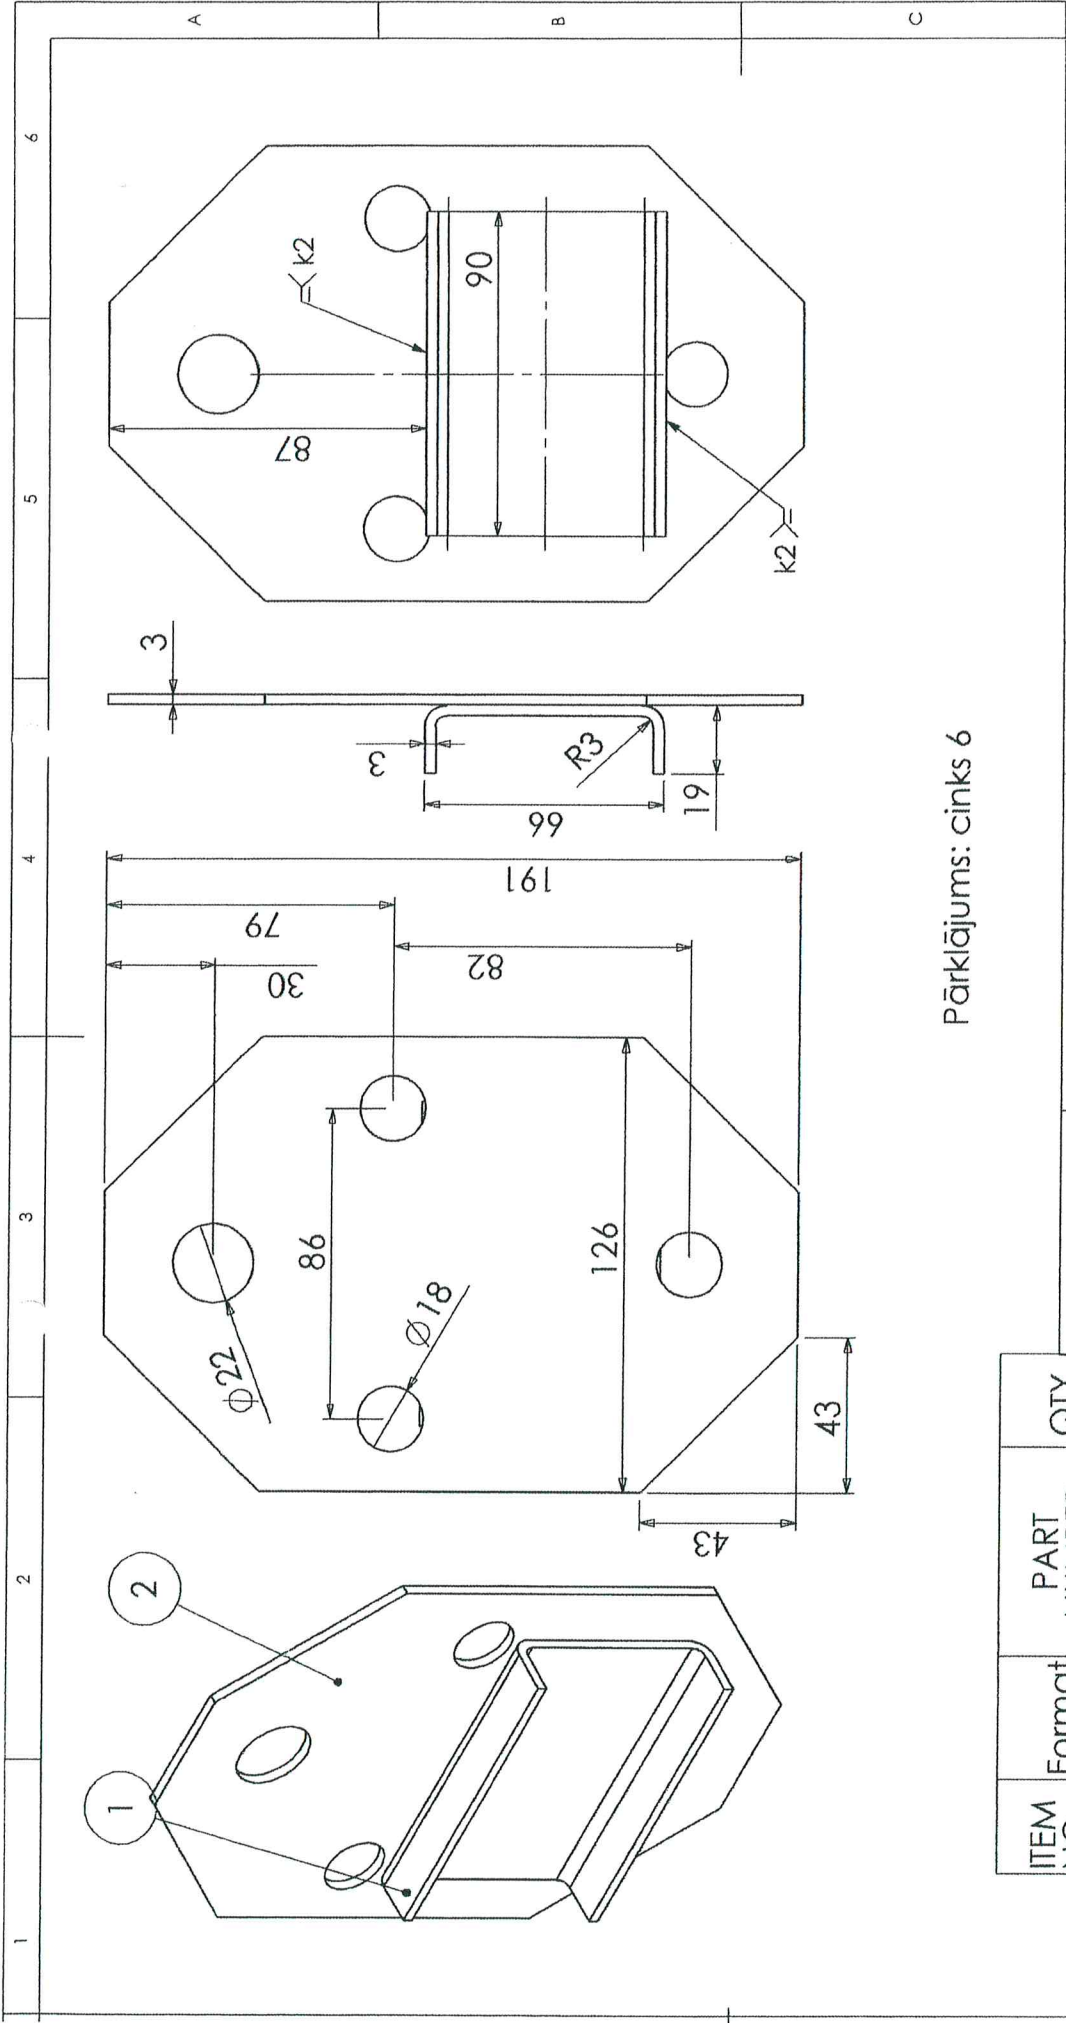

Pārklājums: cinks 6

ITEM NO.	Format	PART NUMBER	QTY.
1	b.r.	L396.00.33	1
2	b.r.	L396.00.32	1



UNLESS OTHERWISE SPECIFIED: DIMENSIONS ARE IN MILLIMETERS		FINISH:	DEBUR AND BREAK SHARP EDGES		DO NOT SCALE DRAWING	REVISION
SURFACE FINISH:		NAME		LDZ Infrastruktūras pārvalde		TITLE:
TOLERANCES: LINEAR: ANGULAR:		SIGNATURE		Inženier tehniskā ceļu grupa		
DRAWN: Loginovs		DATE		7.08		Skava
CHK'D						
APP'VD						
MFG						
Q.A						
				MATERIAL:		DWG NO.
				Tērauds 20 loksne 3		
						A4
						SHEET 1 OF 1

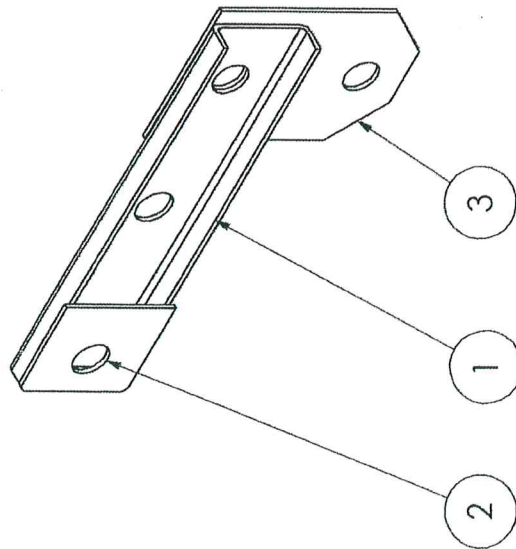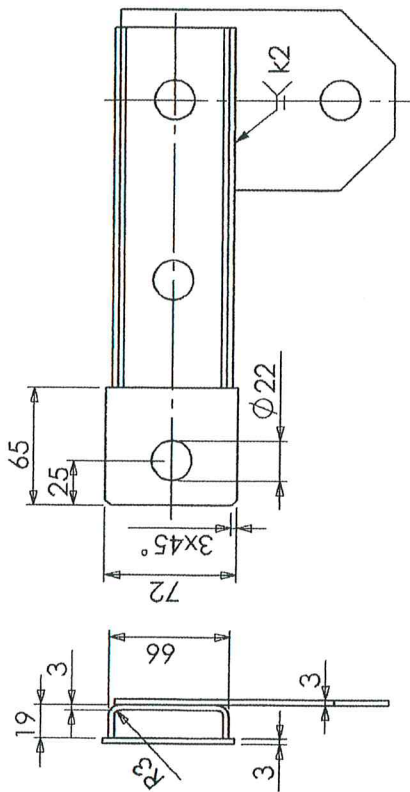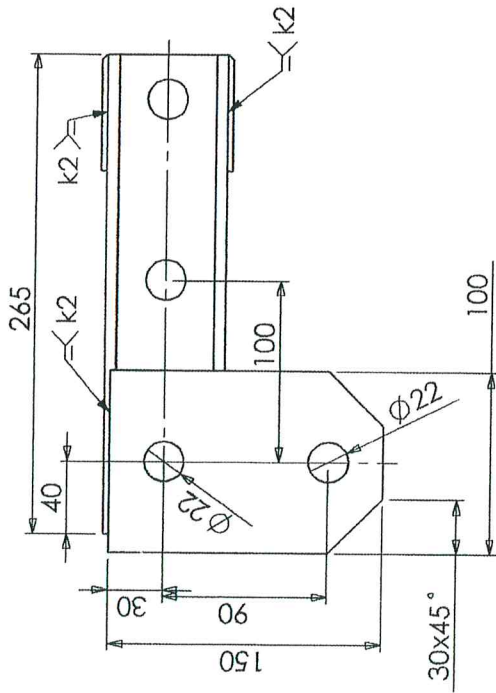

Pārklājums: cinks6

ITEM NO.	Format	PART NUMBER	DESCRIPTION	QTY.
1	b.r.	L396.00.06	Plāksne	1
2	b.r.	L396.00.61	Skava	1
3	b.r.	L396.00.31	Cilpa-	1

UNLESS OTHERWISE SPECIFIED: DIMENSIONS ARE IN MILLIMETERS		FINISH:		DO NOT SCALE DRAWING		REVISION	
SURFACE FINISH:		TOLERANCES:		LDZ Infrastuktūras pārvalde			
LINEAR:		ANGULAR:		Inženier tehniskā ceļu grupa			
NAME		SIGNATURE		TITLE:			
DRAWN Loginovs		DATE 2023.08					
CHK'D							
APP'VD							
MFG							
Q.A.							
MATERIAL:							
DWG NO.		L396.06.00-01		A4			
SCALE:1:5		SHEET 1 OF 1					

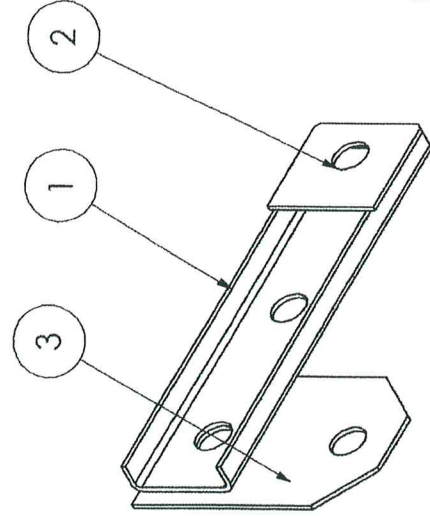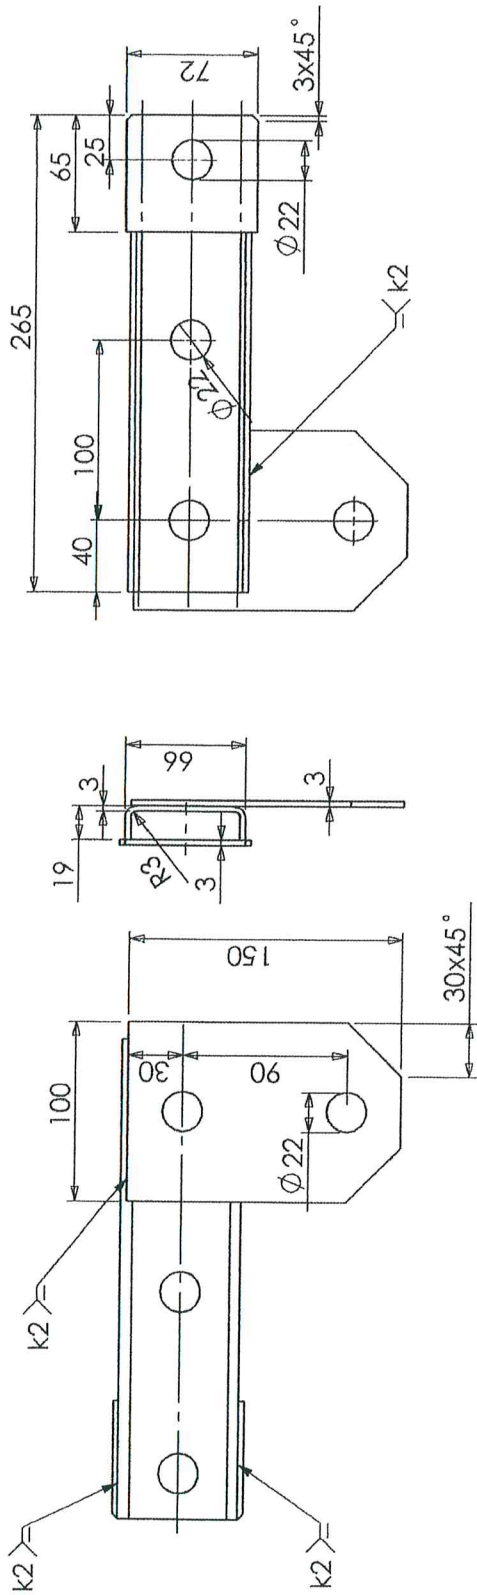

Pārklājums: cinks6

ITEM NO.	Format	PART NUMBER	DESCRIPTION	QTY.
1	b.r.	L396.00.06	Plāksne	1
2	b.r.	L396.00.61	Skava	1
3	b.r.	L396.00.31	Cilpa-	1

UNLESS OTHERWISE SPECIFIED: DIMENSIONS ARE IN MILLIMETERS		FINISH:		DO NOT SCALE DRAWING		REVISION	
SURFACE FINISH:		DEBUR AND BREAK SHARP EDGES		LDZ Infrastruktūras pārvalde		TITLE:	
TOLERANCES:				Inženiertehniskā ceļu grupa			
LINEAR:							
ANGULAR:							
DRAWN	NAME	SIGNATURE	DATE				
CHK'D	Logins		2014.08				
APP'VD							
MFG							
Q.A.							
				MATERIAL:			
				DWG NO. L396.06.00			
				A4			
				SCALE: 1:5			
				SHEET 1 OF 1			

