
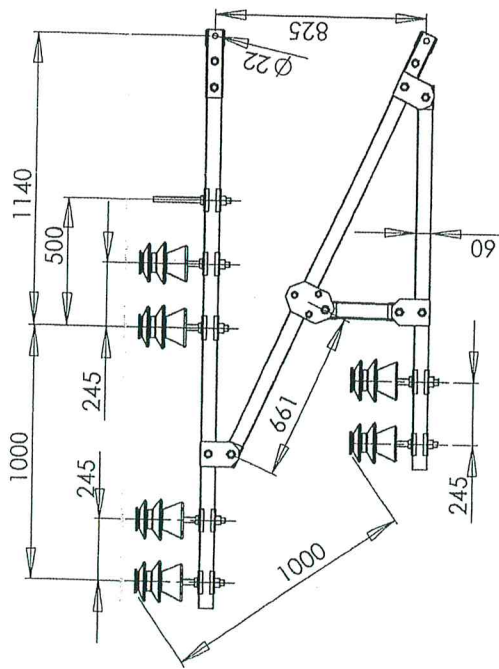


ITEM NO.	FORMAT	PART NUMBER	DESCRIPTION	QTY.
1	A4	L396.00.01	Sija	1
2	A4	L396.00.04	Atbalsts	6
3	A4	L396.00.04-01	Atbalsts	1
4	A4	L396.03.00	Cilpa	4
5	A4	L396.00.60	Cilpa	2
6	A4	L396.00.03	Skava	22
7	A4	L396.00.02	Sija	1
8	A4	L396.00.07	Sija	1
9	A4	L396.00.08	Sija	1
10	A4	L396.04.00	Skava	2
11		izolator 20kB		6
12		nutM22		7
13		bolTM20x100		10
14		nut M20		10
15	A4	L396.06.00	Cilpa	1
16	A4	L396.06.00-01	Cilpa	1
17		bolTM16x100		3
18		nut M16		3

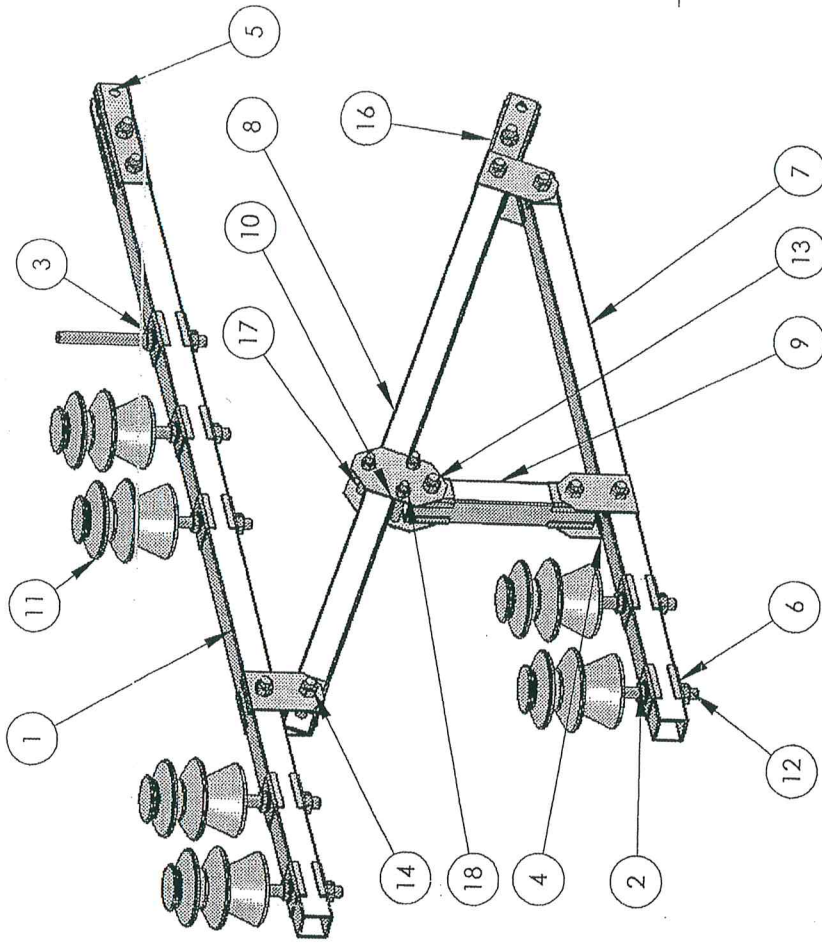

UNLESS OTHERWISE SPECIFIED:
DIMENSIONS ARE IN MILLIMETERS
SURFACE FINISH:
TOLERANCES:
LINEAR:
ANGULAR:

FINISH:

DEBUR AND
BREAK SHARP
EDGES

DO NOT SCALE DRAWING

REGION

LDZ infrastruktūras pārvalde
Inženier tehniskā ceļu grupa

TITLE:


Kontakta tīkla atbalsts

DO-II 2


DWG NO.


L396.01.00

A3

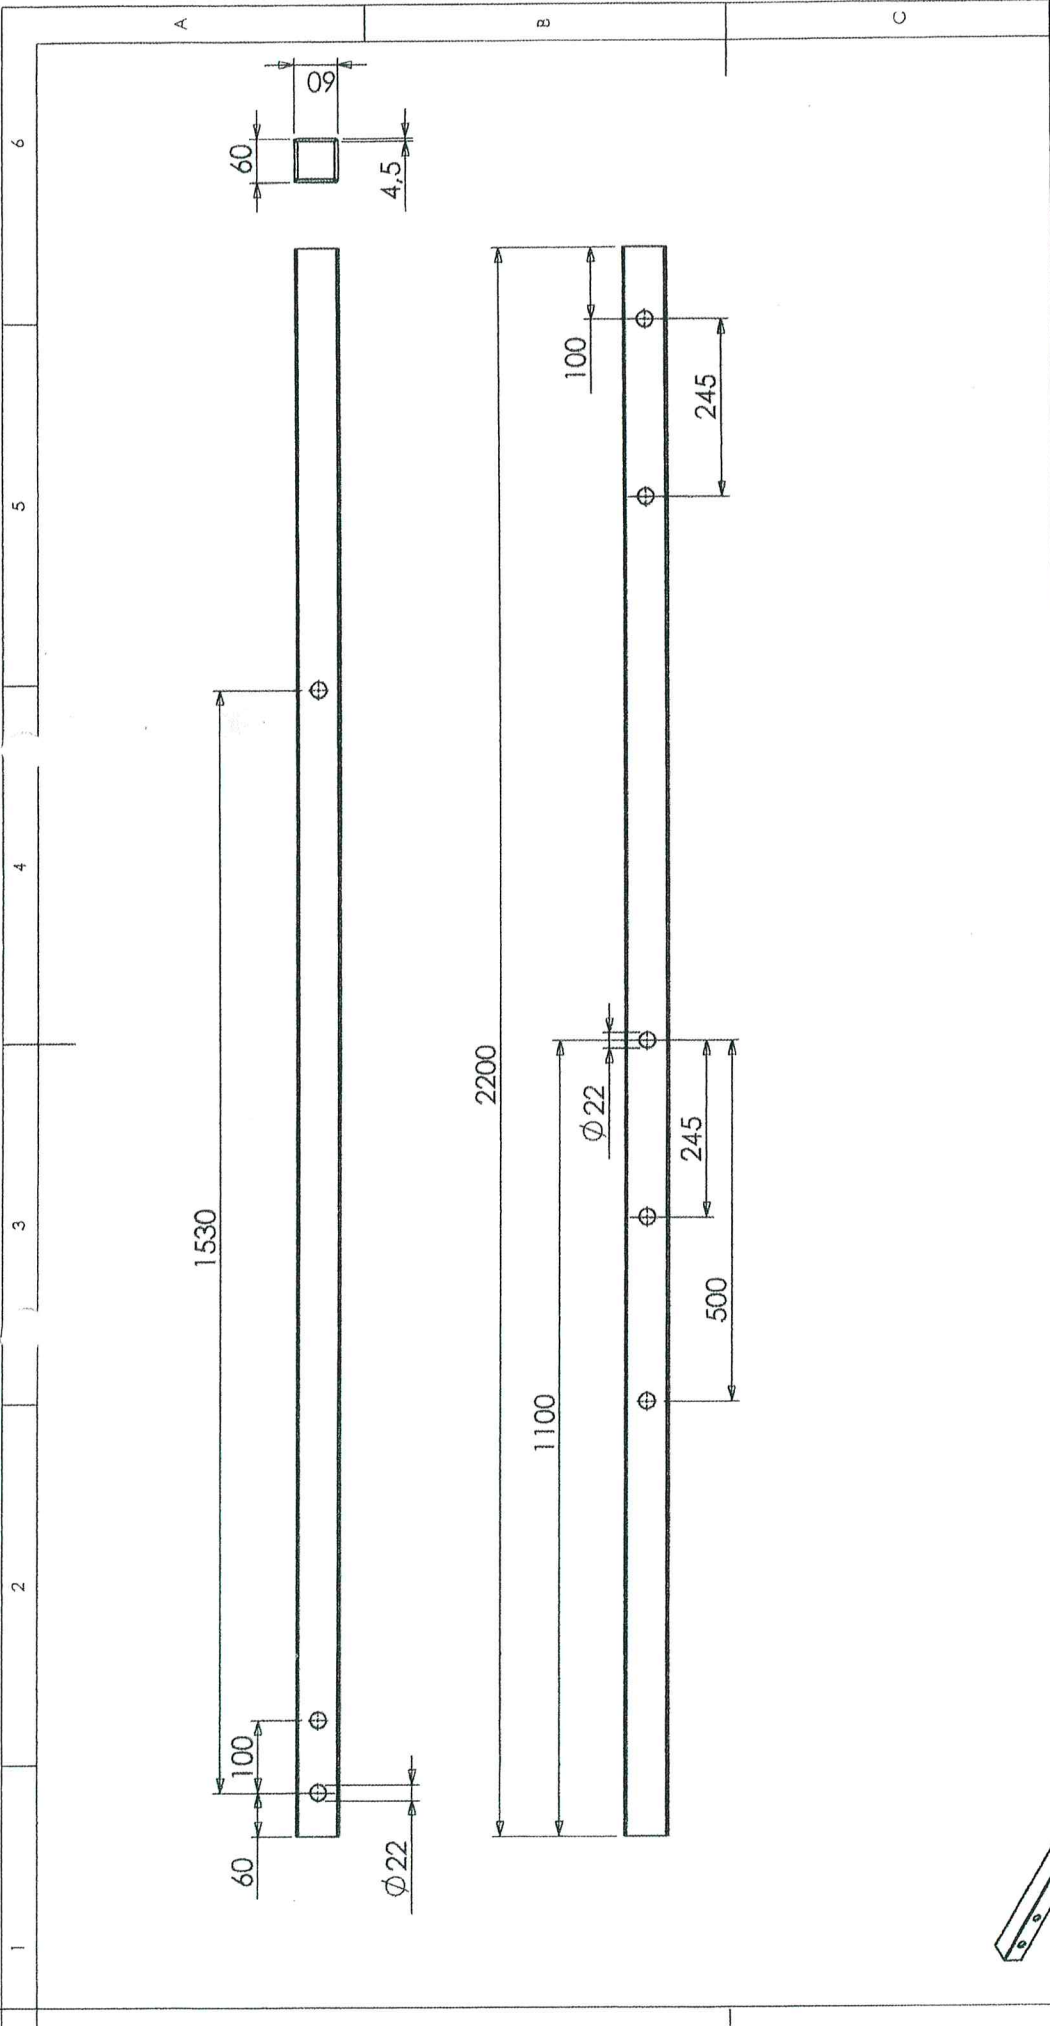


UNLESS OTHERWISE SPECIFIED: DIMENSIONS ARE IN MILLIMETERS		FINISH:		DEBUR AND BREAK SHARP EDGES		DO NOT SCALE DRAWING		REVISION	
SURFACE FINISH:		DATE		TITLE:		LDZ Infrastuktūras pārvalde		A4	
TOLERANCES:		SIGNATURE		MATERIAL:		Inženiertehniskā ceļu grupa		L396.00.01	
LINEAR:		NAME		stiklašķiedras kompozīta		DWG NO.		SCALE: 1:20	
ANGULAR:		LOGINOVS		kvadrāta caurule 60x60x4.5		Sija		SHEET 1 OF 1	
DRAWN		DATE		WEIGHT:					
CHK'D		DATE							
APP'VD		DATE							
MFG		DATE							
G.A.		DATE							


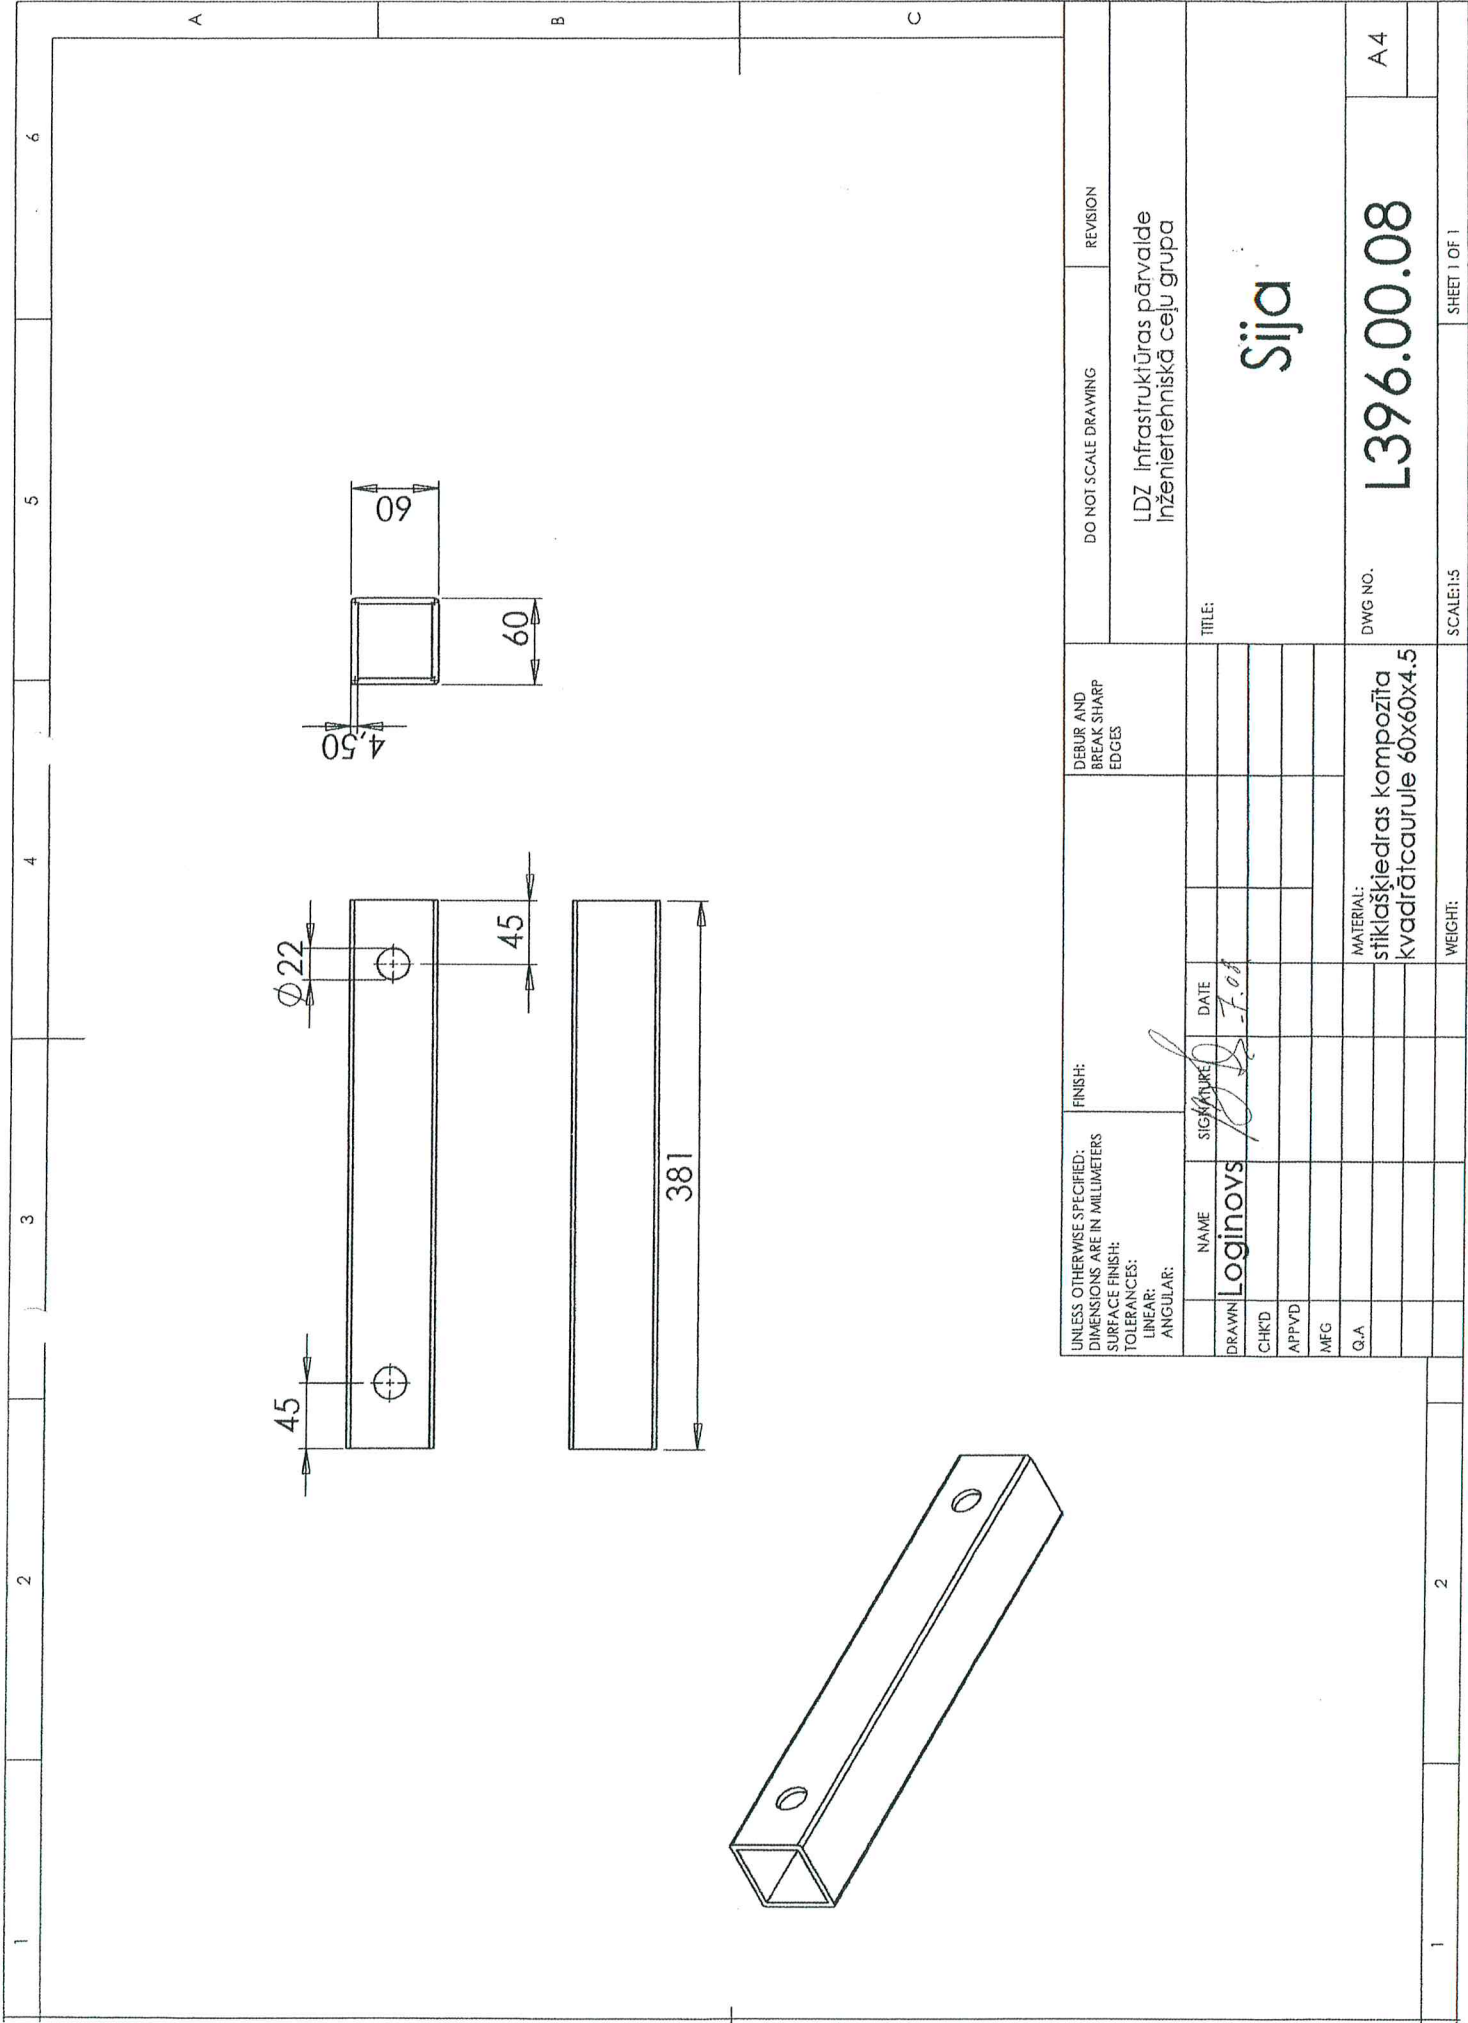


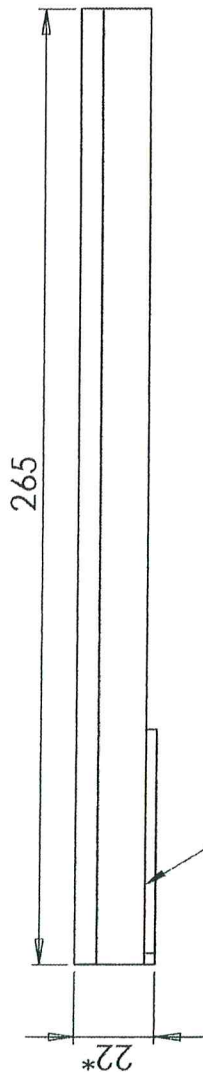

Pārklājums: cinks 6

[illegible]


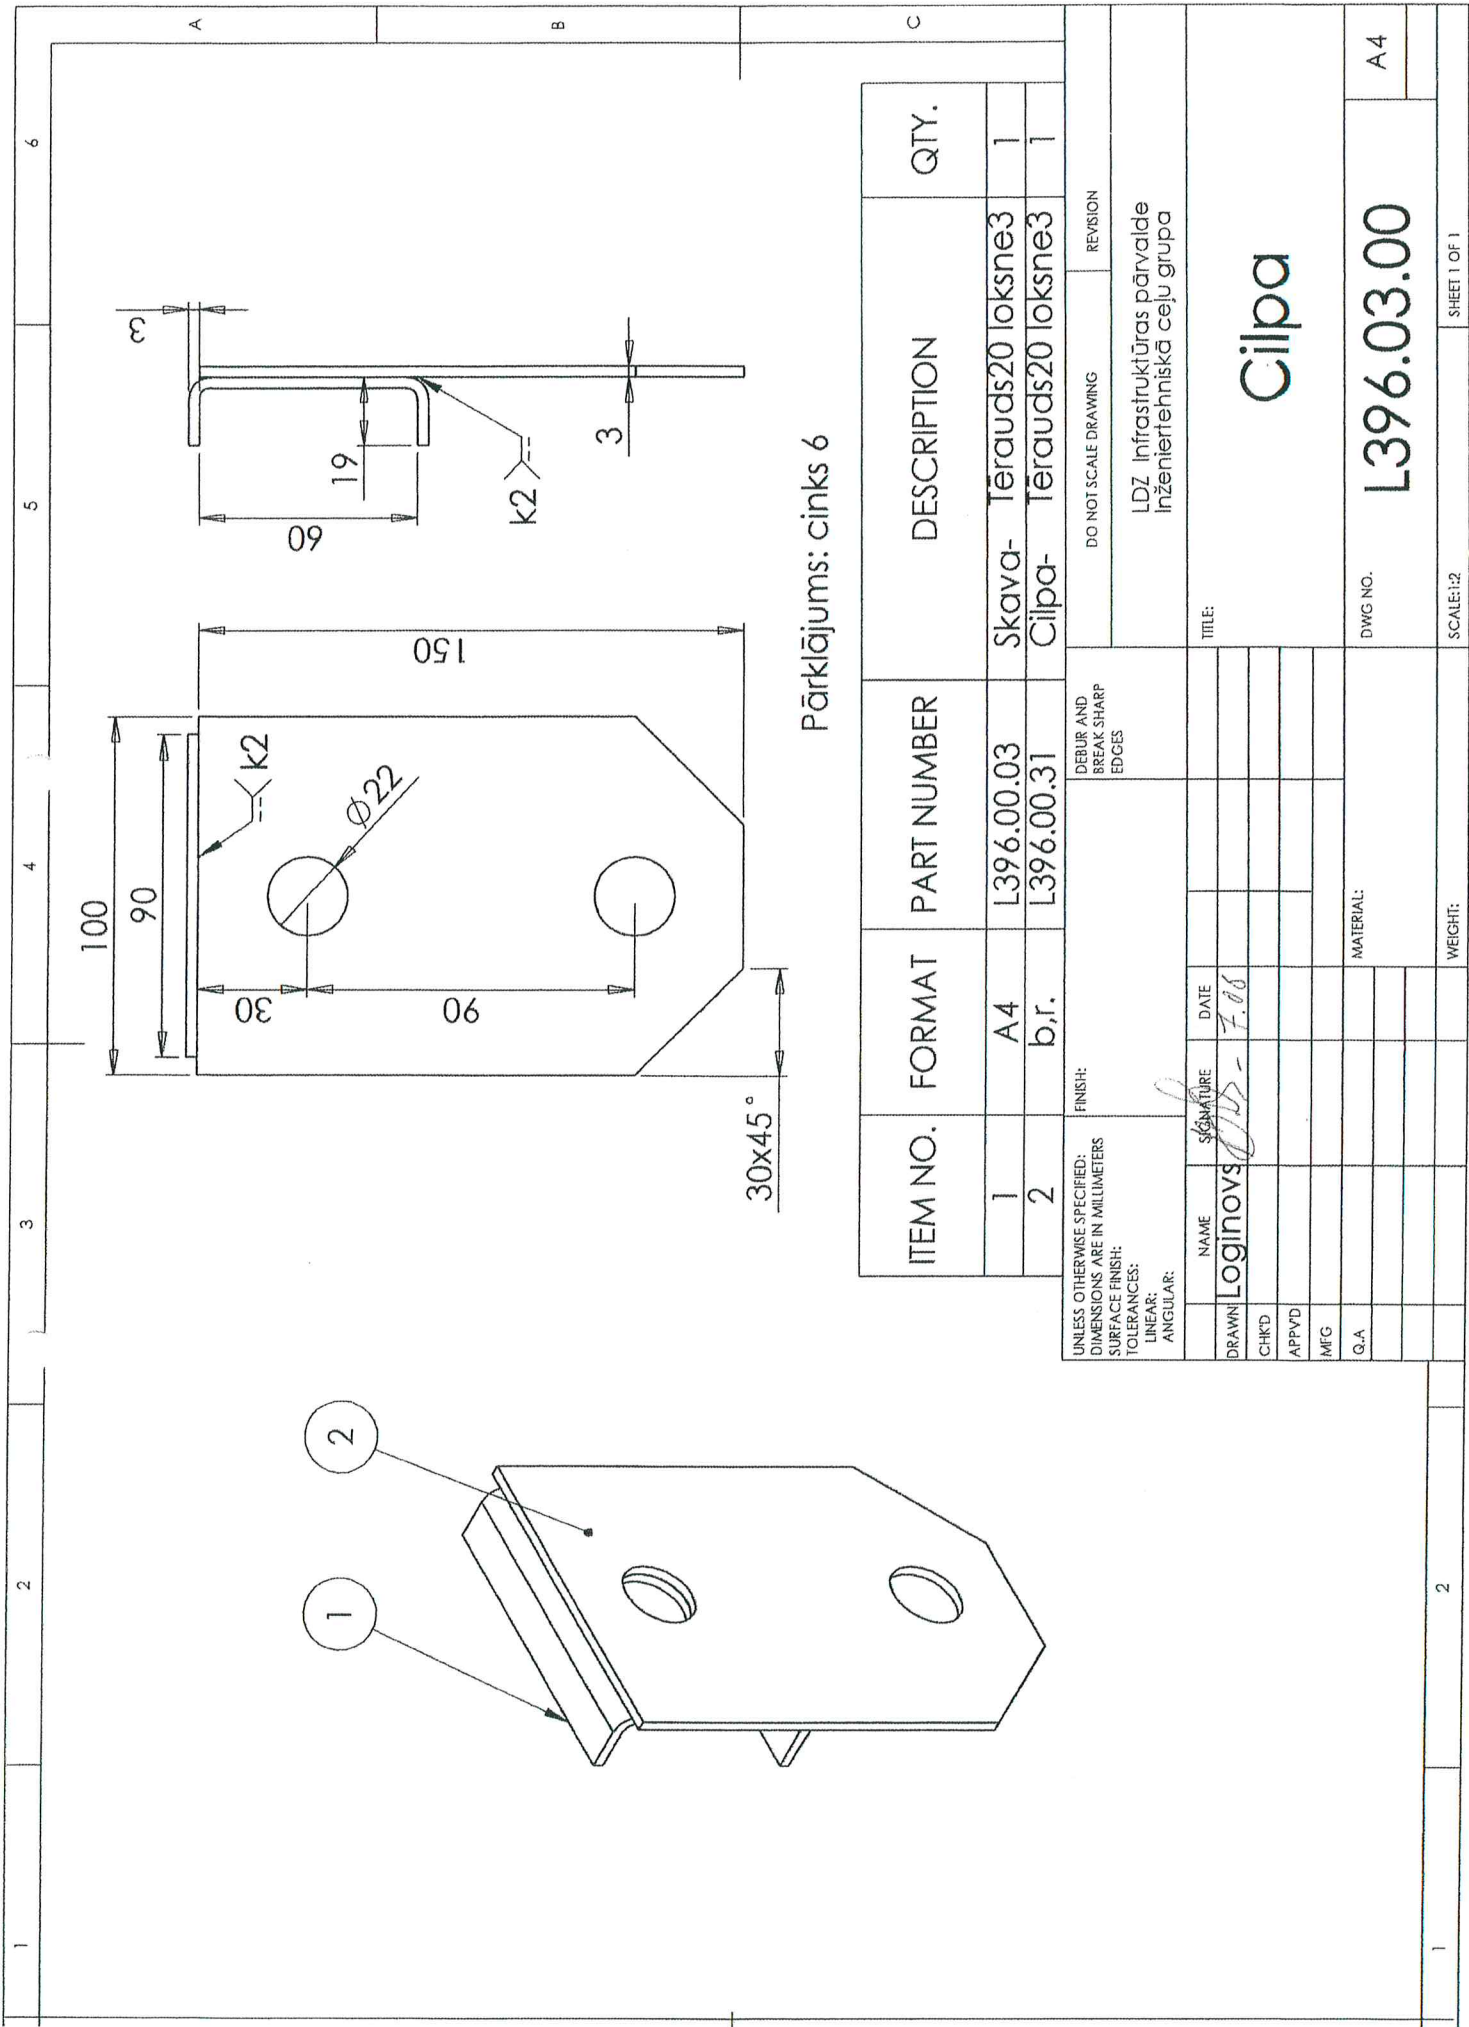


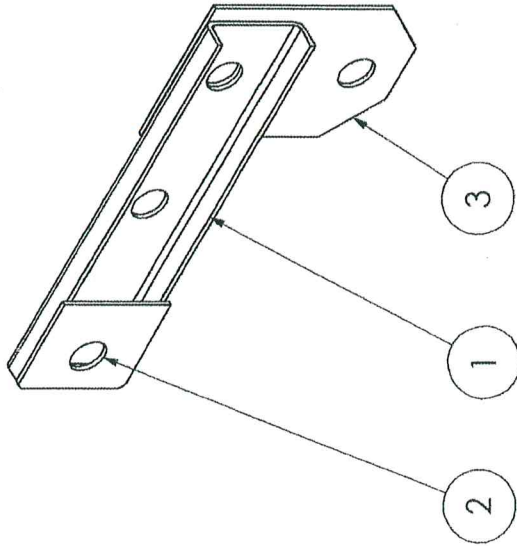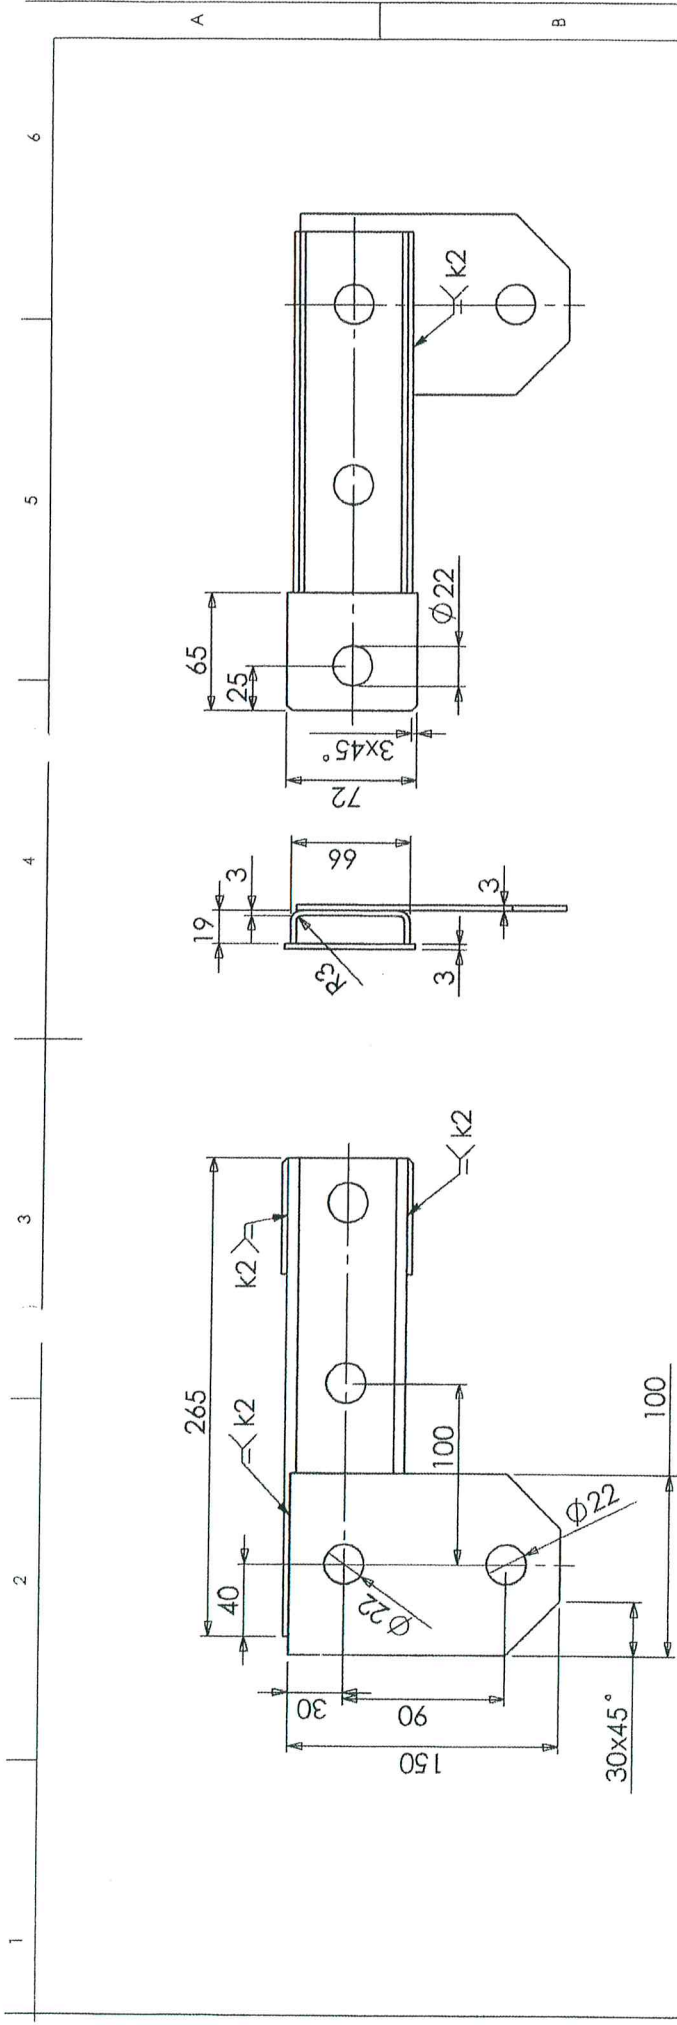

Pārklājums: cinks


ITEM NO.	Format	PART NUMBER	DESCRIPTION	QTY.
1	b.r.	L396.00.06	Plāksne	1
2	b.r.	L396.00.61	Skava	1
3	b.r.	L396.00.31	Cilpa-	1

UNLESS OTHERWISE SPECIFIED: DIMENSIONS ARE IN MILLIMETERS SURFACE FINISH: TOLERANCES: LINEAR: ANGULAR:		FINISH:	DEBUR AND BREAK SHARP EDGES	DO NOT SCALE DRAWING	REVISION
DRAWN: Loginovs		SIGNATURE	DATE	LDZ Infrastruktūras pārvalde Inženier tehniskā ceļu grupa	
CHK'D				TITLE: Cilpa	
APPVD				DWG NO. L396.06.00-01	
MFG				A4	
Q.A				SCALE: 1:5	
MATERIAL:			SHEET 1 OF 1		
WEIGHT:					

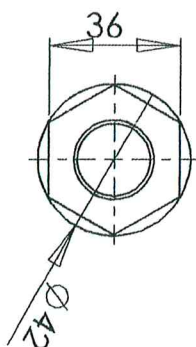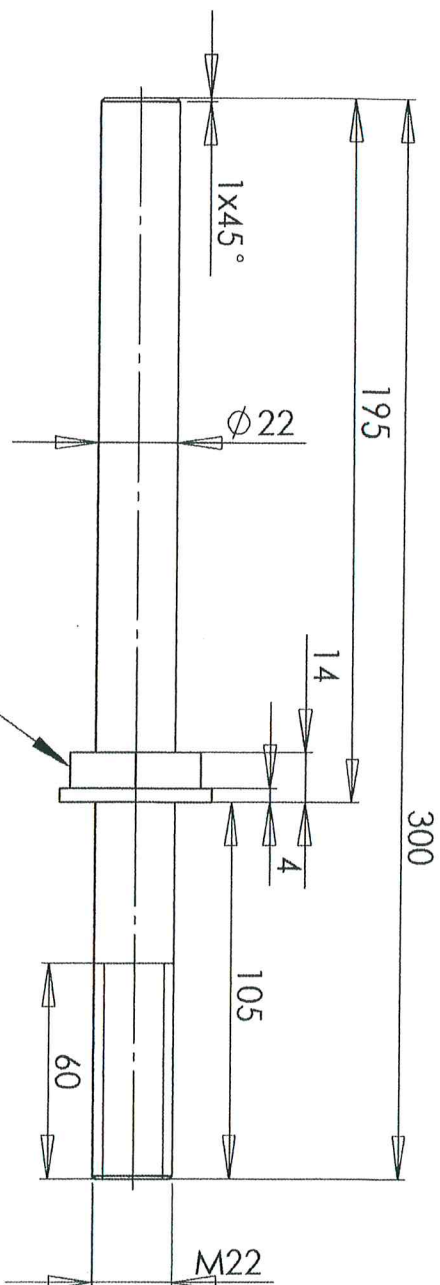

Atļauts piemērināt uzgriezni.

Pārklājums: cinks 6

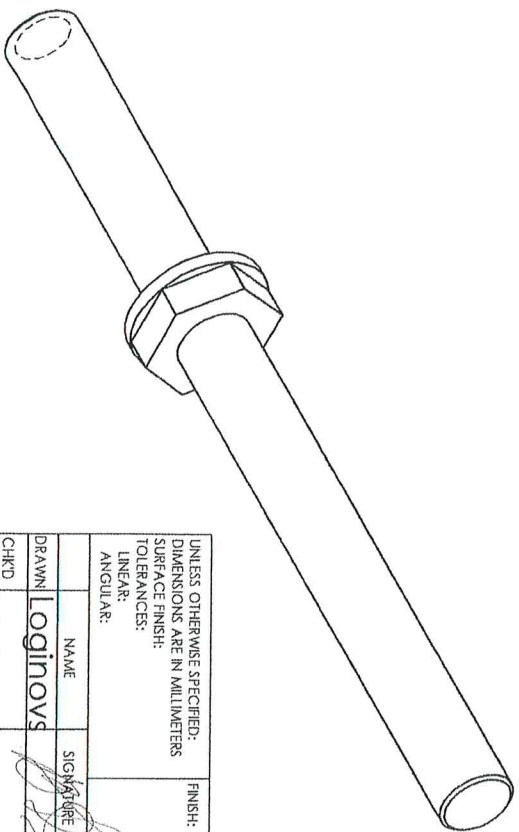

UNLESS OTHERWISE SPECIFIED:
DIMENSIONS ARE IN MILLIMETERS
SURFACE FINISH:
TOLERANCES:
LINEAR:
ANGULAR:

FINISH:

DEBUR AND
BREAK SHARP
EDGES

DO NOT SCALE DRAWING

REVISION

TITLE:

LDZ infrastruktūras pārvalde
Inženiertehniskā ceļu grupa

Atbalsts

NAME	SIGNATURE	DATE
DRAWN Loginovs	[Signature]	7.08
CHKD		
APPVD		
MFG		
Q.A		

MATERIAL:

Tērauds 3

DWG NO.

L396.00.04-01

A4

WEIGHT:

SCALE:

SHEET 1 OF 1



tiklā uzrievajums 1

