



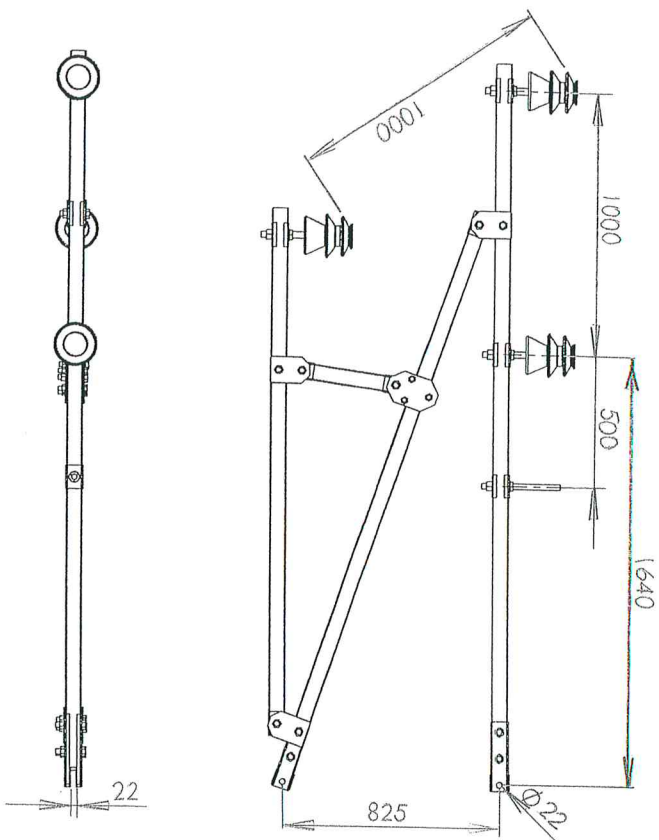

ITEM NO.	PART NUMBER	DESCRIPTION	QTY.
1	L428a.00.01	Sija	1
2	L396.00.04	Atbalsts	3
3	L396.00.04-01	Atbalsts	1
4	L396.03.00	Cilpa	4
5	L396.00.60	Cilpa	2
6	L396.00.03	Skava-	16
7	L428a.00.02	Sija	1
8	L428.00.07	Sija	1
9	4286.00.08	Sija	1
10	L396.04.00	Skava	2
11	izolator 20kB		3
12	nutM22		4
13	bolM20x100		10
14	nut M20		10
15	L396.06.00	Cilpa	1
16	L396.06.00-01	Cilpa	1
17	bolM16x100		3
18	nut M16		3

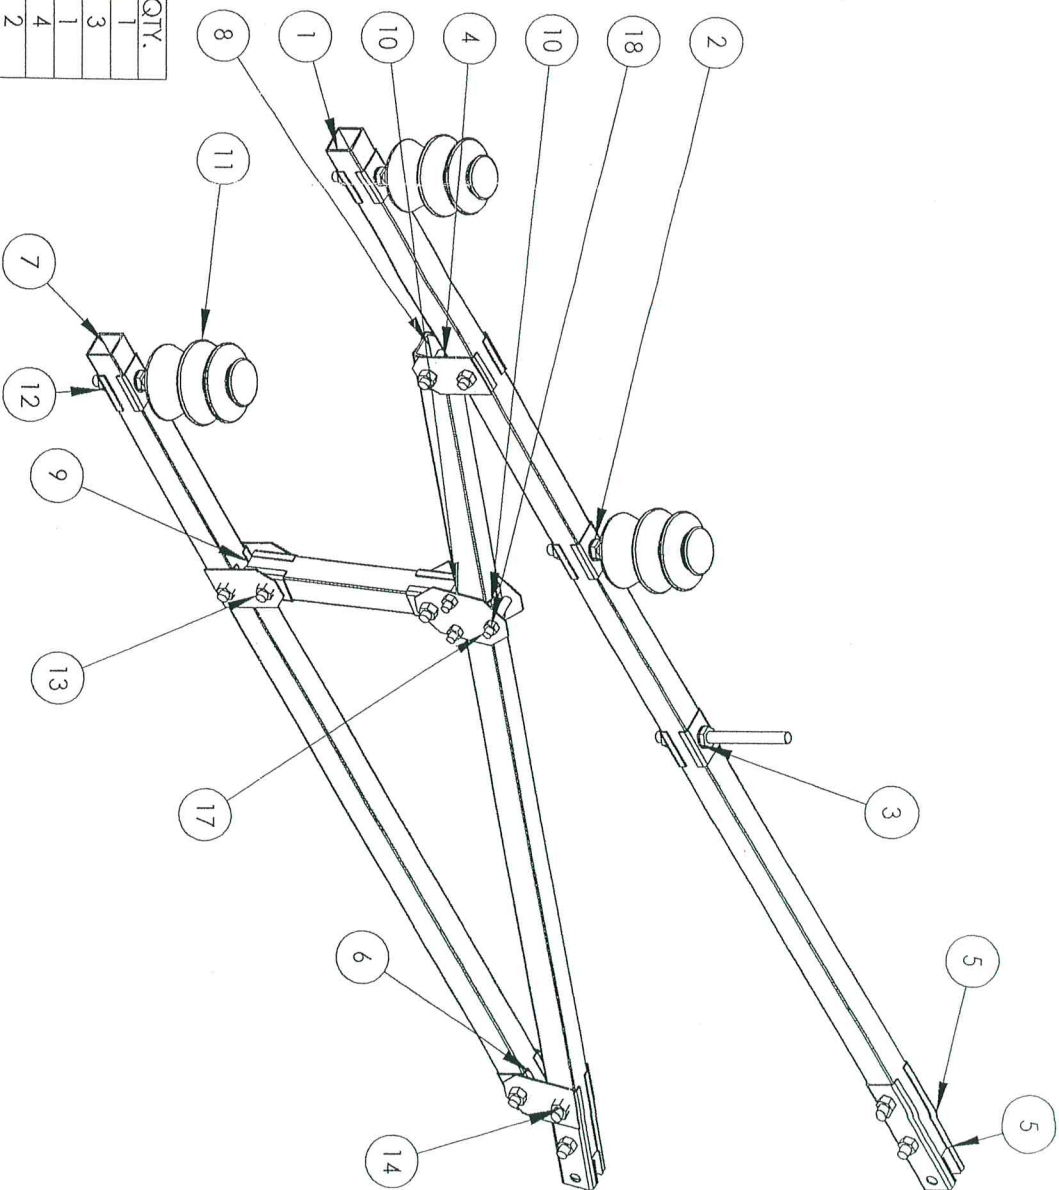

UNLESS OTHERWISE SPECIFIED:
DIMENSIONS ARE IN MILLIMETERS
SURFACE FINISH: AS SUPPLIED
TOLERANCES:
LINEAR:
ANGULAR:

DEBUR AND
BREAK SHARP
EDGES

DO NOT SCALE DRAWING

LDZ Infrastuktūras pārvalde
Inženier tehniskā celu grupa

DRAWN: Loginsvovs
NAME: SIGNATURE: DATE:

TITLE:

Kontakta tīkla atbalsts

DO-II U




L428a.01.00

Q.A

MATERIAL:

DWG NO.

A:

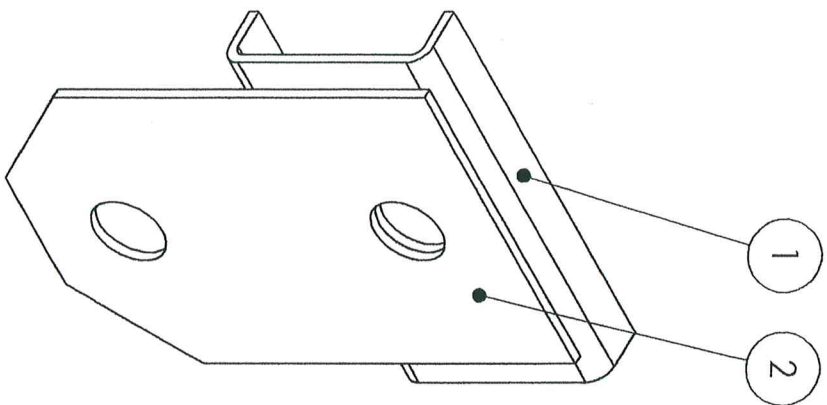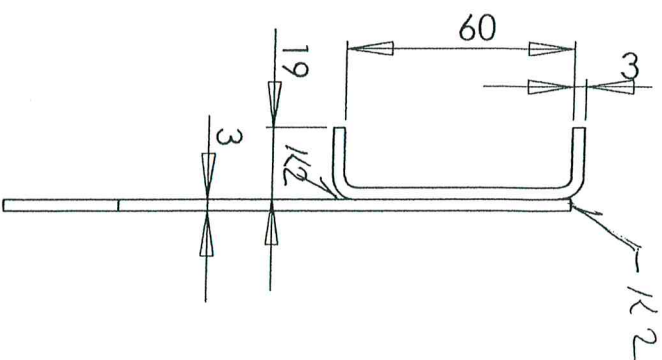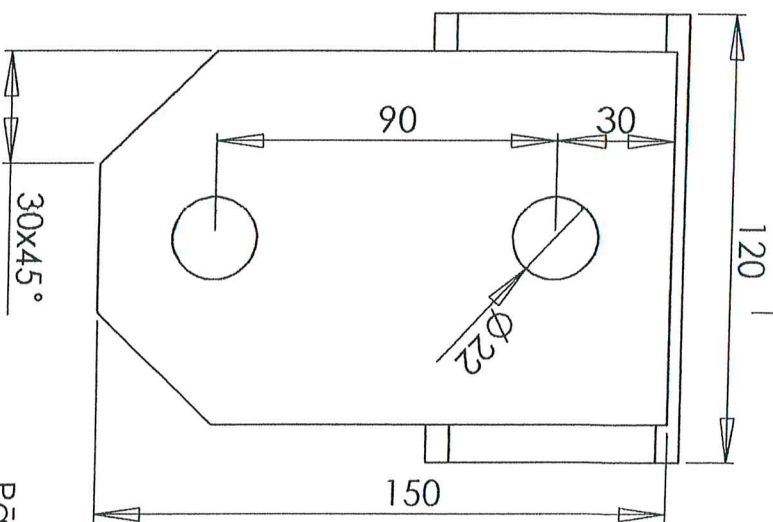

Pārklājums: cinks 6

ITEM NO.	PART NUMBER	DESCRIPTION	QTY.
1	L396.00.03	Tērauds20 loksnē3	1
2	L396.00.31	Tērauds20 loksnē3	1

UNLESS OTHERWISE SPECIFIED:
DIMENSIONS ARE IN MILLIMETERS
SURFACE FINISH:
TOLERANCES:
LINEAR:
ANGULAR:

FINISH:

DEBUR AND
BREAK SHARP
EDGES

DO NOT SCALE DRAWING

REVISION

NAME: Logins
SIGNATURE: [Signature]
DATE: [Blank]

TITLE:

Cilpa

LDZ Infrastruktūras pārvalde
Inženiertehniskā ceļu grupa

DRAWN
CHKD
APPRVD
MFG
QA

MATERIAL:

DWG NO.





L396.03.00

A4

WEIGHT:

SCALE: 1:2

SHEET 1 OF 1

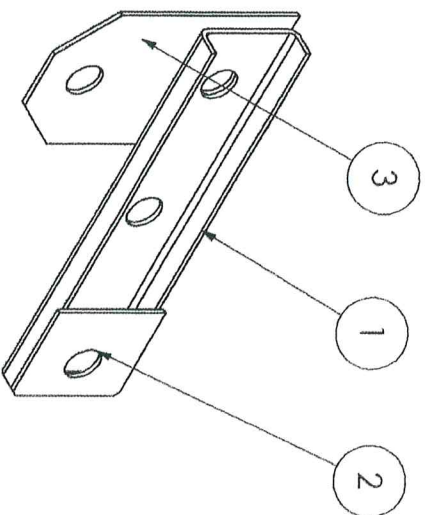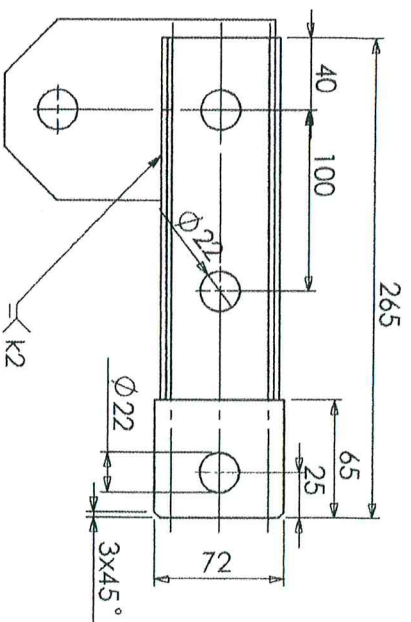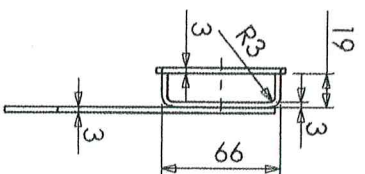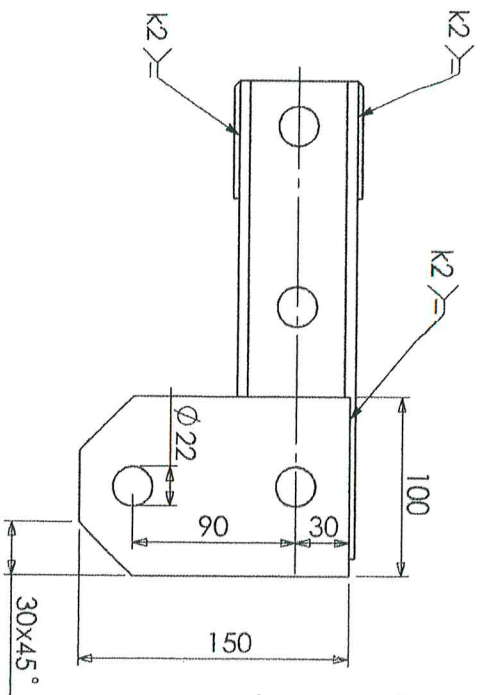

Pārklājums: cinks6

ITEM NO.	Format	PART NUMBER	DESCRIPTION	QTY.
1	b.r.	L396.00.06	Plāksne	1
2	b.r.	L396.00.61	Skava	1
3	b.r.	L396.00.31	Cilpa-	1

UNLESS OTHERWISE SPECIFIED:
DIMENSIONS ARE IN MILLIMETERS
SURFACE FINISH:
TOLERANCES:
LINEAR:
ANGULAR:

FINISH:

DEBUR AND
BREAK SHARP
EDGES

DO NOT SCALE DRAWING

REVISION

LDZ Infrastruktūras pārvalde
Inženiertehniskā ceļu grupa

TITLE:

Cilpa

DWG NO.

L396.06.00

A4

DRAWN Logins

SIGNATURE

DATE

1.08

CHKD

APVD

MFG


Q.A

MATERIAL:

WEIGHT:


SCALE:1:5

SHEET 1 OF 1

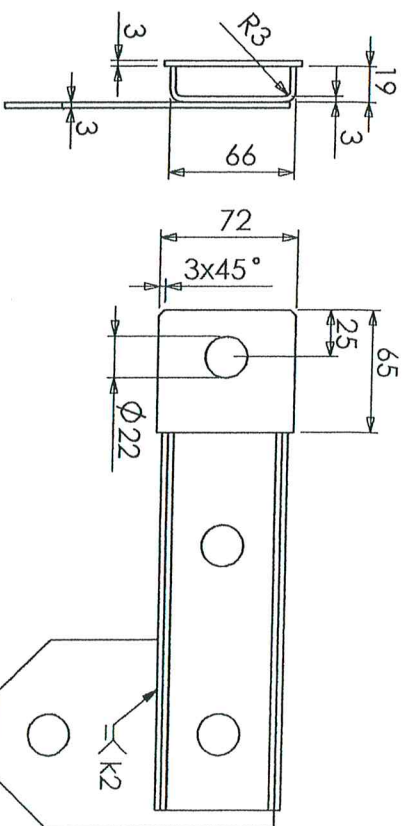

ITEM NO.	PART NUMBER	DESCRIPTION	QTY.
1	L396.00.06		1
2	L396.00.61		1
3	L396.00.31		1

UNLESS OTHERWISE SPECIFIED: DIMENSIONS ARE IN MILLIMETERS SURFACE FINISH: TOLERANCES: LINEAR: ANGULAR:		FINISH:		DEBUR AND BREAK SHARP EDGES	
NAME		SIGNATURE		DATE	
DRAWN: Loginovs		CHKD:		APPVD:	
MFG		Q.A.		MATERIAL:	
WEIGHT:		SCALE: 1:5		SHEET 1 OF 1	
TITLE:		DO NOT SCALE DRAWING		REVISION	
Cilpa		DWG NO.		A4	
L396.06.00-01		1		2	

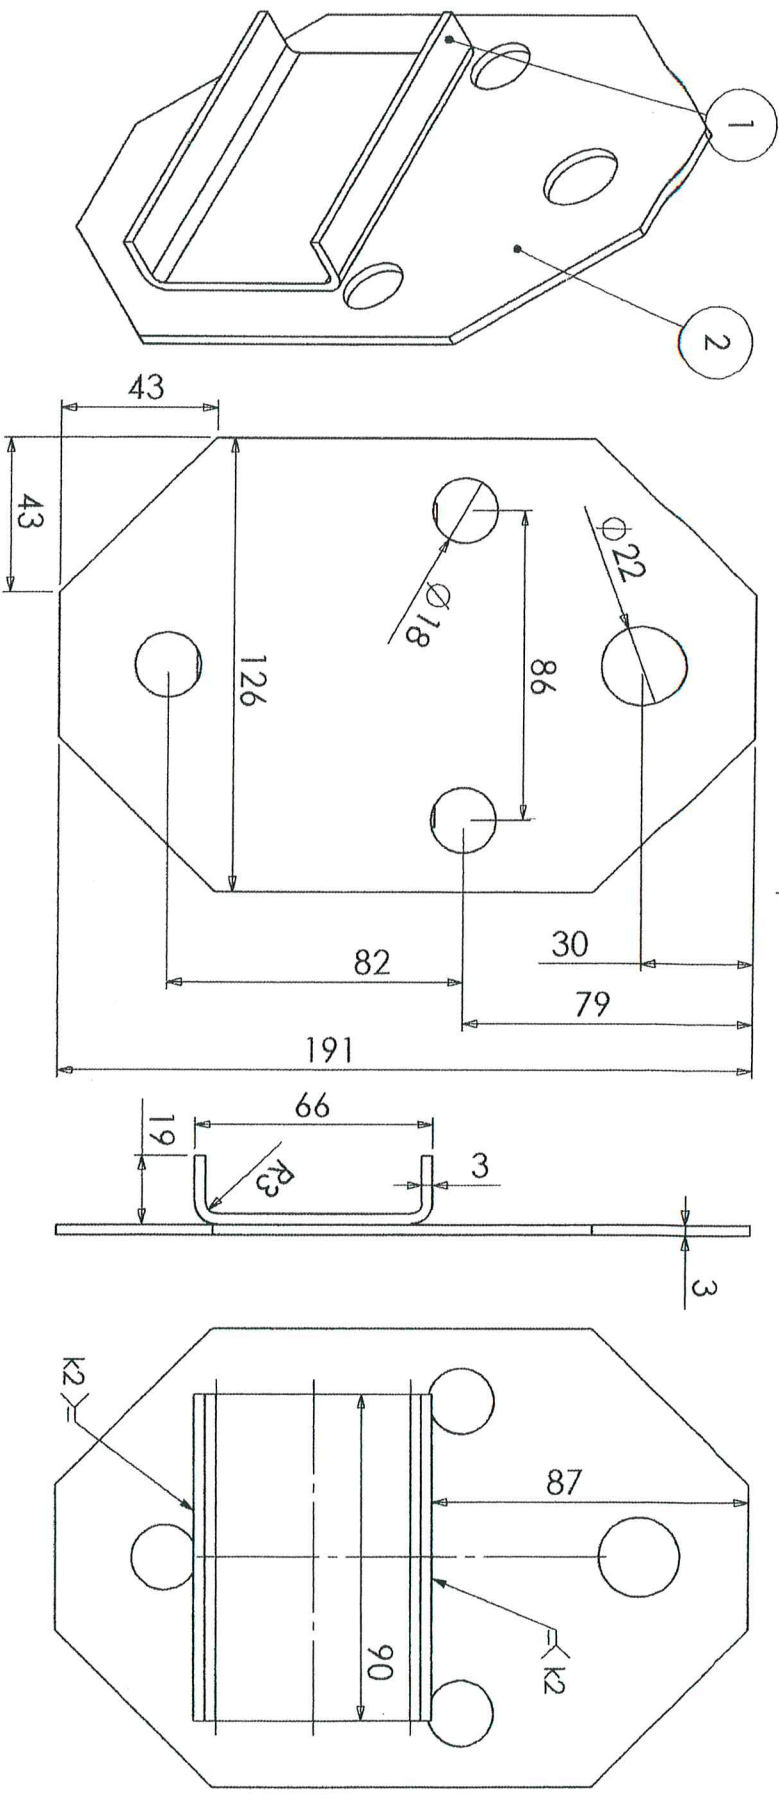




Pārklājums: cinks 6

ITEM NO.	Format	PART NUMBER	QTY.
1	b.r.	L396.00.33	1
2	b.r.	L396.00.32	1

UNLESS OTHERWISE SPECIFIED: DIMENSIONS ARE IN MILLIMETERS		FINISH:
SURFACE FINISH:		
TOLERANCES:		
LINEAR:		
ANGULAR:		
DRAWN	NAME	SIGNATURE
Logins		
CHKD	DATE	
APVD		
MFG		
Q.A		




DO NOT SCALE DRAWING		REVISION
LDZ Infrastuktūras pārvalde		
Inženiertehniskā ceļu grupa		
TITLE:		
Skava		

1	2	3	4	5	6
MATERIAL:		DWG NO.		A4	
Tērauds20 loksne3		L396.04.00			
WEIGHT:		SCALE:1:5		SHEET 1 OF 1	

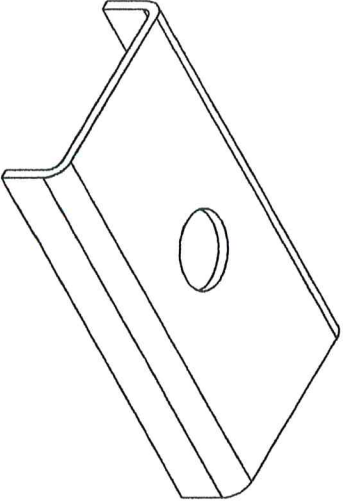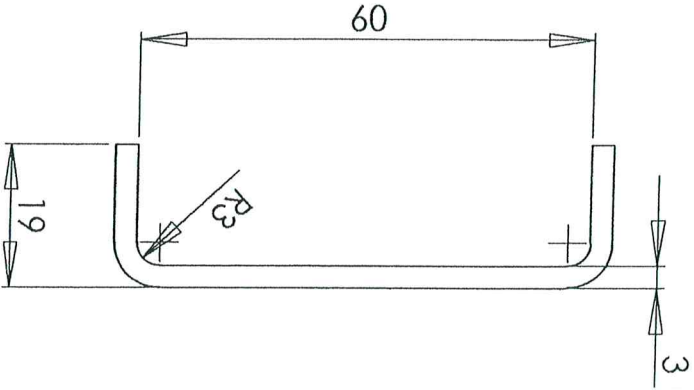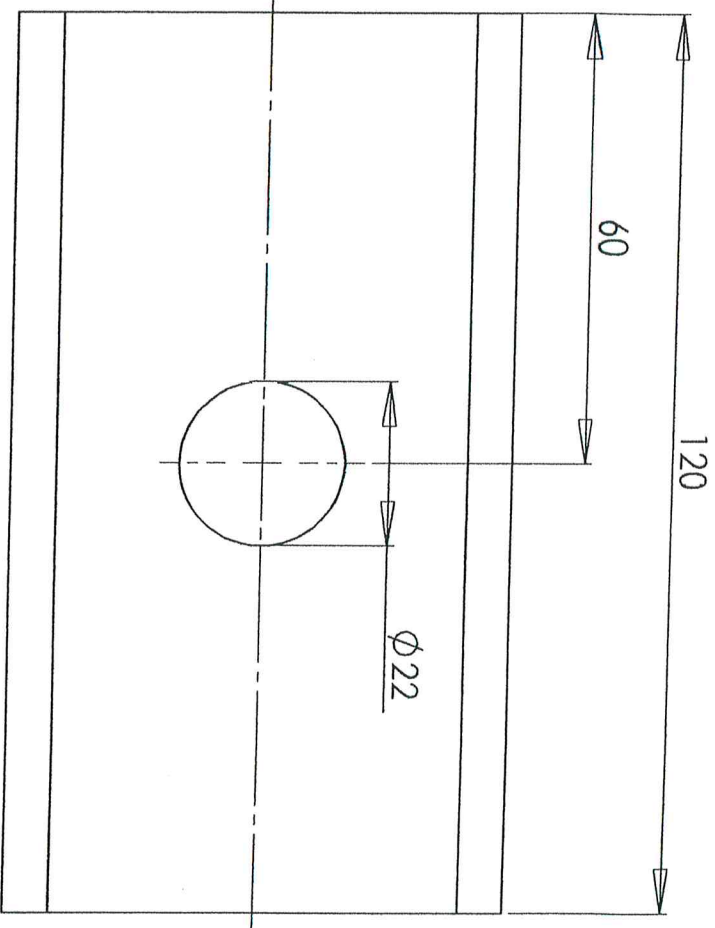

Pārklājums: cinks 6

UNLESS OTHERWISE SPECIFIED: DIMENSIONS ARE IN MILLIMETERS				FINISH:	
SURFACE FINISH:				DEBUR AND BREAK SHARP EDGES	
TOLERANCES:				DO NOT SCALE DRAWING	
LINEAR:				REVISION	
ANGULAR:				TITLE:	
NAME		SIGNATURE	DATE	LDZ Infrastuktūras pārvalde Inženier tehniskā ceļu grupa	
DRAWN		Loginovs		TITLE:	
CHKD				Skava	
APPRVD				DWG NO.	
MFG				L396.00.03	
Q.A				A4	
MATERIAL:				SHEET 1 OF 1	
Tērauds20 lokšne3				SCALE: 1:1	
WEIGHT:				SHEET 1 OF 1	

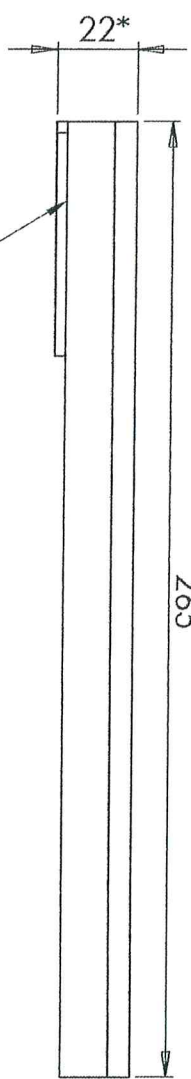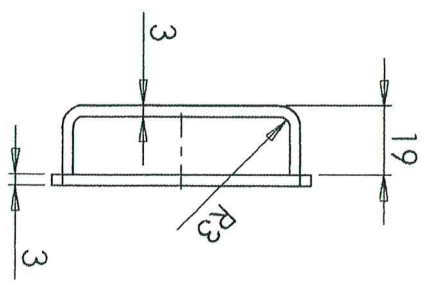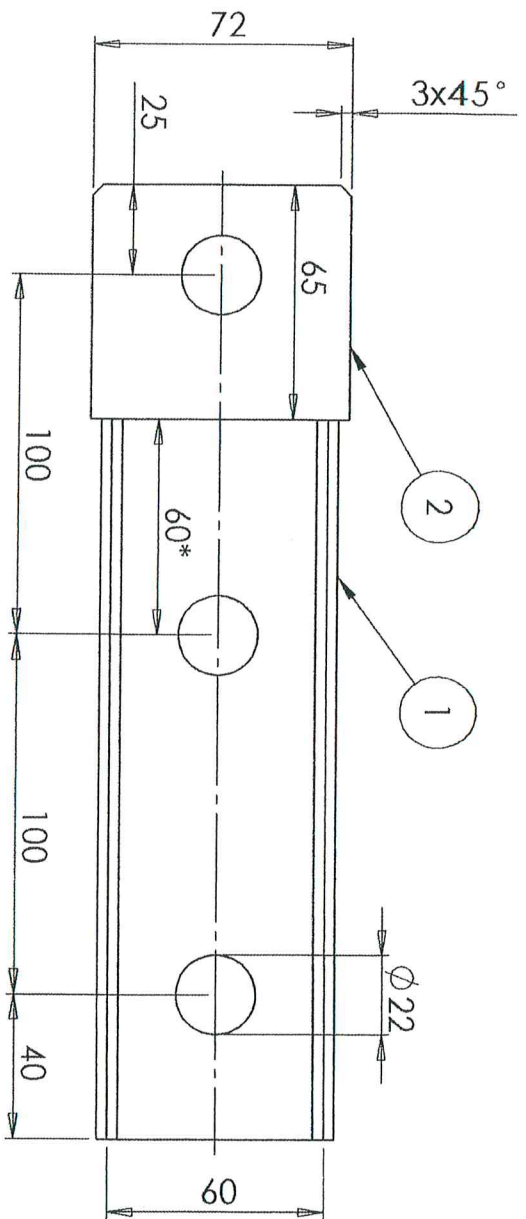

Pārklājums: cinks 6

ITEM NO.	FORMAT	PART NUMBER	DESCRIPTION	QTY.
1	b.r.	L396.00.06	Tērauds 20 loksne3	1
2	b.r.	L396.00.61	Tērauds 3 loksne3	1

UNLESS OTHERWISE SPECIFIED:
DIMENSIONS ARE IN MILLIMETERS
SURFACE FINISH:
TOLERANCES:
LINEAR:
ANGULAR:

FINISH:
DEBUR AND
BREAK SHARP
EDGES

DO NOT SCALE DRAWING
REVISION
LDZ Infrastuktūras pārvalde
Inženiertehniskā ceļu grupa


NAME: Loginovs
SIGNATURE: [Signature]
DATE: 7.03.

TITLE:


Cilpa

DWG NO. L396.00.60

A4

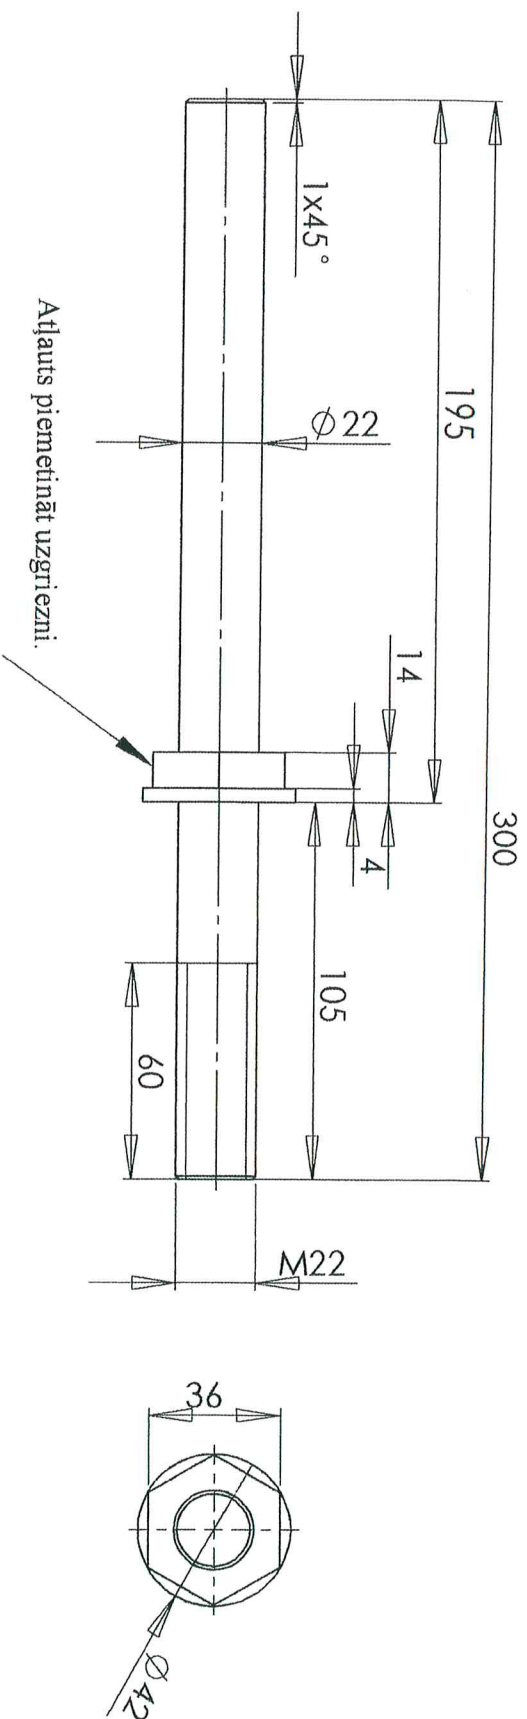

Pārklājums: cinks 6

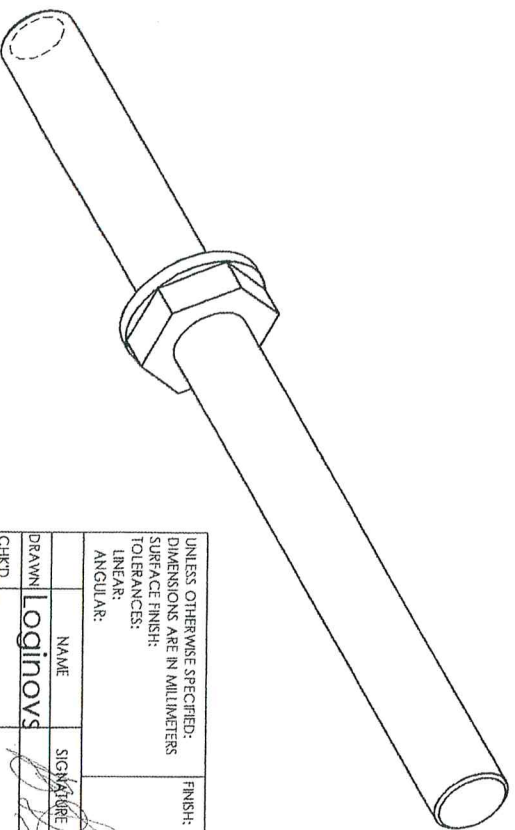


UNLESS OTHERWISE SPECIFIED: DIMENSIONS ARE IN MILLIMETERS				FINISH:			
SURFACE FINISH:							
TOLERANCES:							
LINEAR:							
ANGULAR:							
DRAWN		NAME	SIGNATURE	DATE			
CHKD				7.8.8			
APPRD							
MFG							
Q.A							
				MATERIAL:			
				Tērauds 3			
				WEIGHT:			

Atbalsts

L396.00.04-01



A4

SHEET 1 OF 1

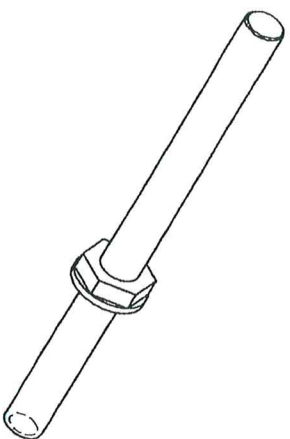

UNLESS OTHERWISE SPECIFIED: DIMENSIONS ARE IN MILLIMETERS			FINISH:	
SURFACE FINISH:			DEBUR AND BREAK SHARP EDGES	
TOLERANCES:			DO NOT SCALE DRAWING LDZ infrastruktūras pārvalde Inženierietehniskā ceļu grupa	
LINEAR: ANGULAR:				
DRAWN	NAME	SIGNATURE	DATE	TITLE:
CHKD	Loginovs			Tapa
APPVD				
MFG				
QA				MATERIAL:
				Tērauds3
				DWG NO.
				L396.00.04
				SCALE:1:5
				SHEET 1 OF 1
				REVISION
				A4

SHEET 1 OF 1

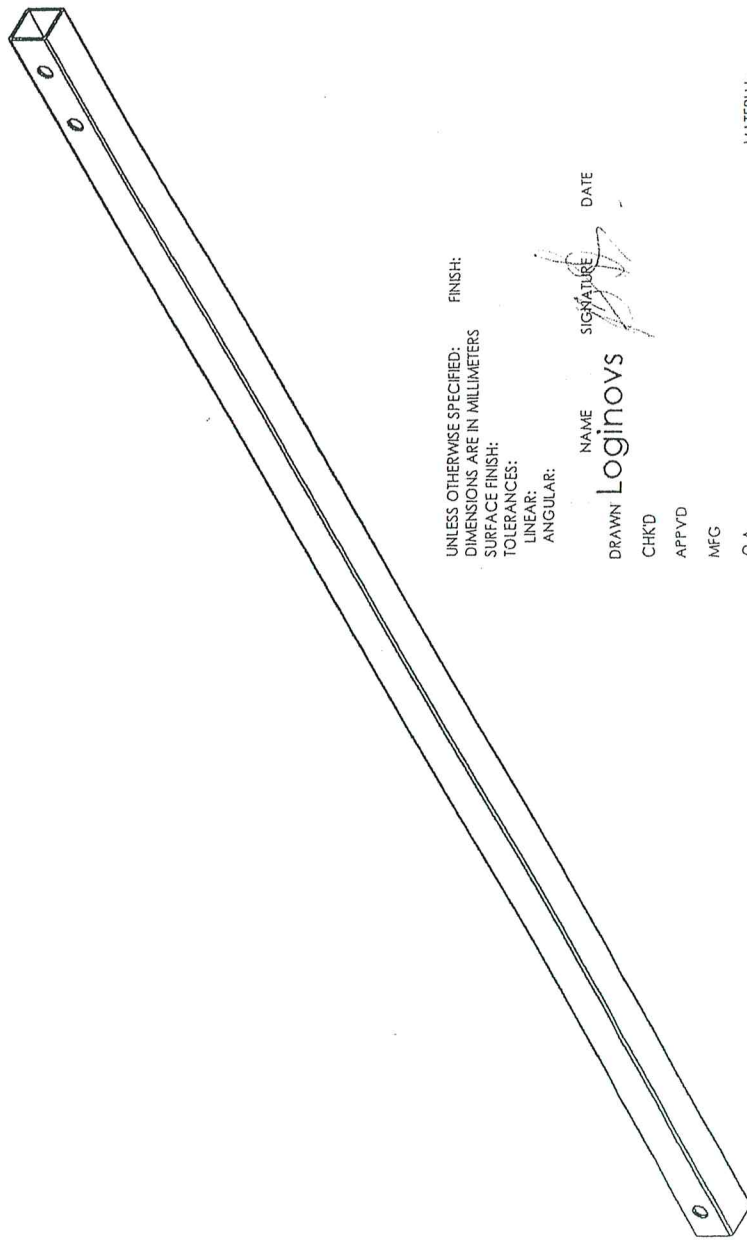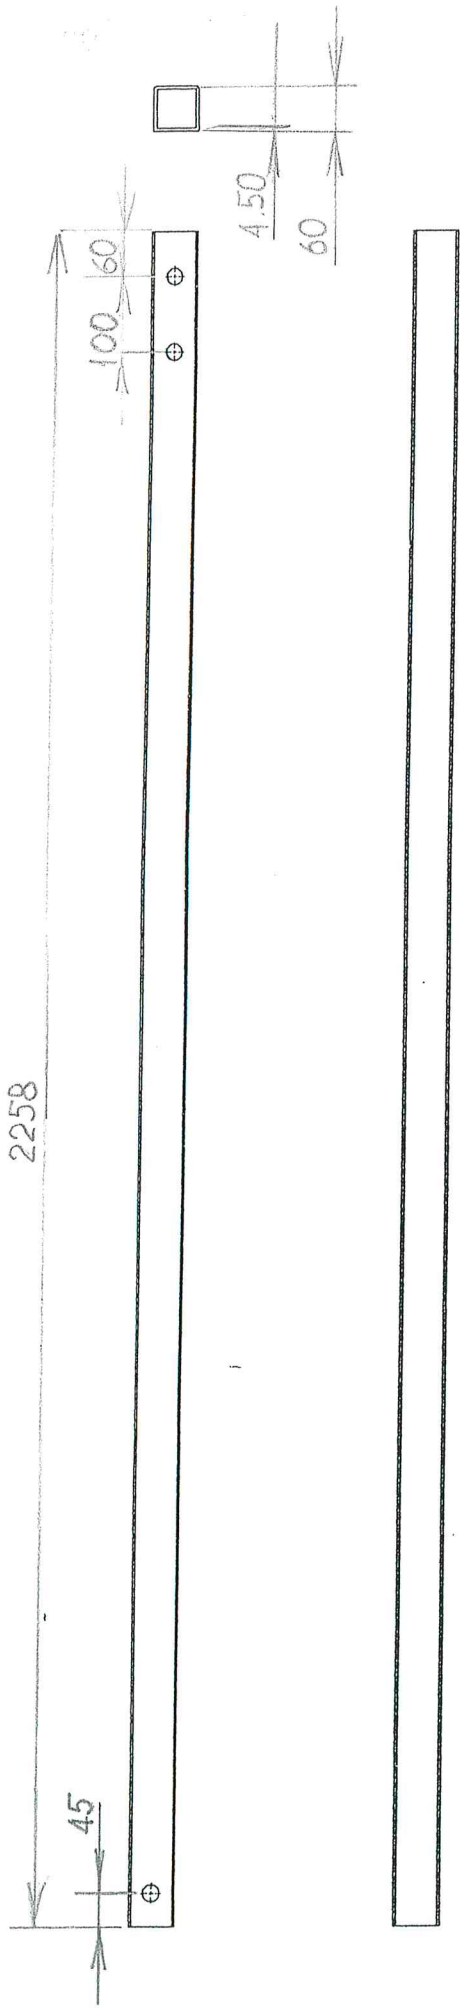

UNLESS OTHERWISE SPECIFIED:
DIMENSIONS ARE IN MILLIMETERS
SURFACE FINISH:
TOLERANCES:
LINEAR:
ANGULAR:

FINISH:

DEBUR AND
BREAK SHARP
EDGES

DO NOT SCALE DRAWING

REVISION

LDZ Infrastruktūras pārvalde
Inženiertehniskā ceļu grupa

DRAWN Logīnovs
NAME Logīnovs
SIGNATURE
DATE

TITLE:

CHK'D
APP'VD
MFG
Q.A

MATERIAL:
stiklašķiedras kompozīta
kvadrātaurule 60x60x4.5

DWG NO.




L428.00.07

WEIGHT:

SCALE:1:50

SHEET 1 OF 1

A 4

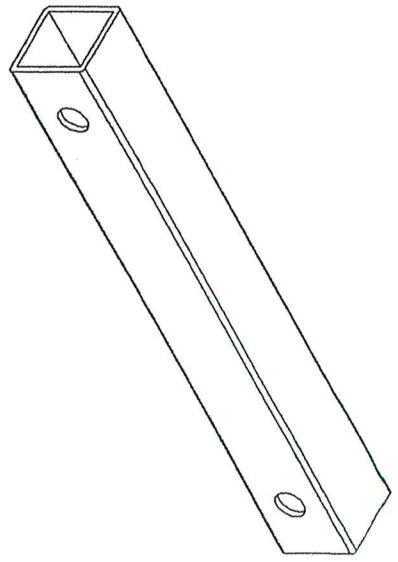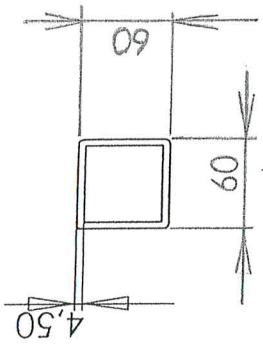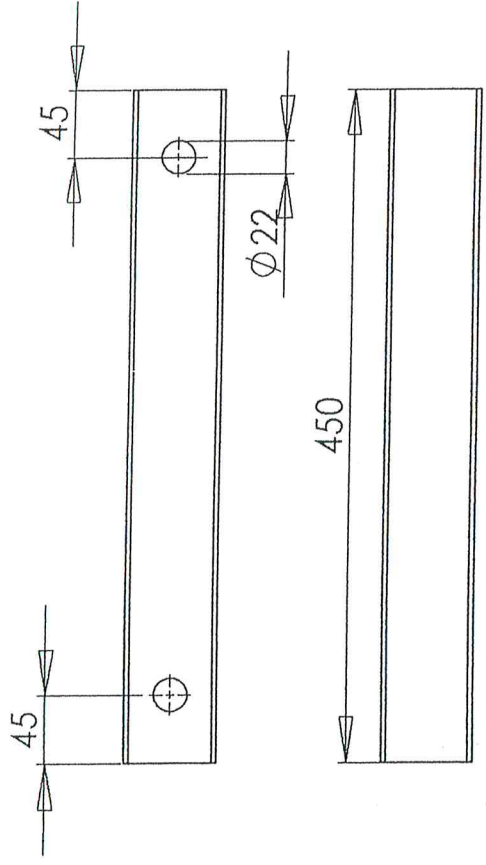

UNLESS OTHERWISE SPECIFIED:
DIMENSIONS ARE IN MILLIMETERS
SURFACE FINISH:
TOLERANCES:
LINEAR:
ANGULAR:

FINISH:

DO NOT SCALE DRAWING

REVISION

LDZ Infrastruktūras pārvalde
Inženier tehniskā ceļu grupa

TITLE:

SIGNATURE

NAME

DRAWN

CHK'D

APP'VD

MFG

Q.A

DATE



Loginovs

MATERIAL:
stiklašķiedras kompozīta
kvadrātsaurule 60x60x4.5

DWG. NO.

4286.00.08

A 2

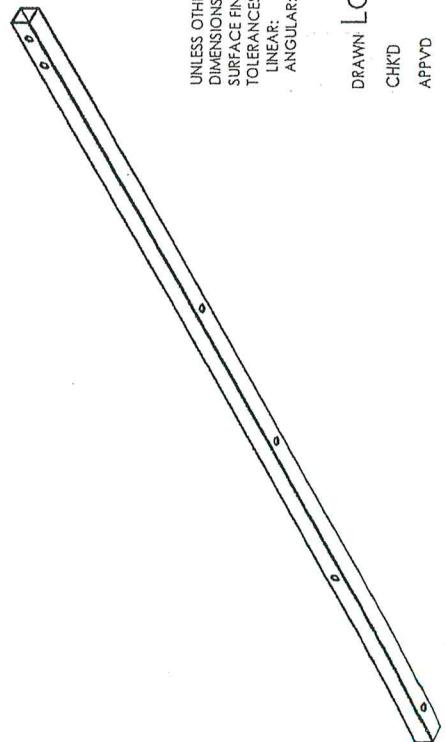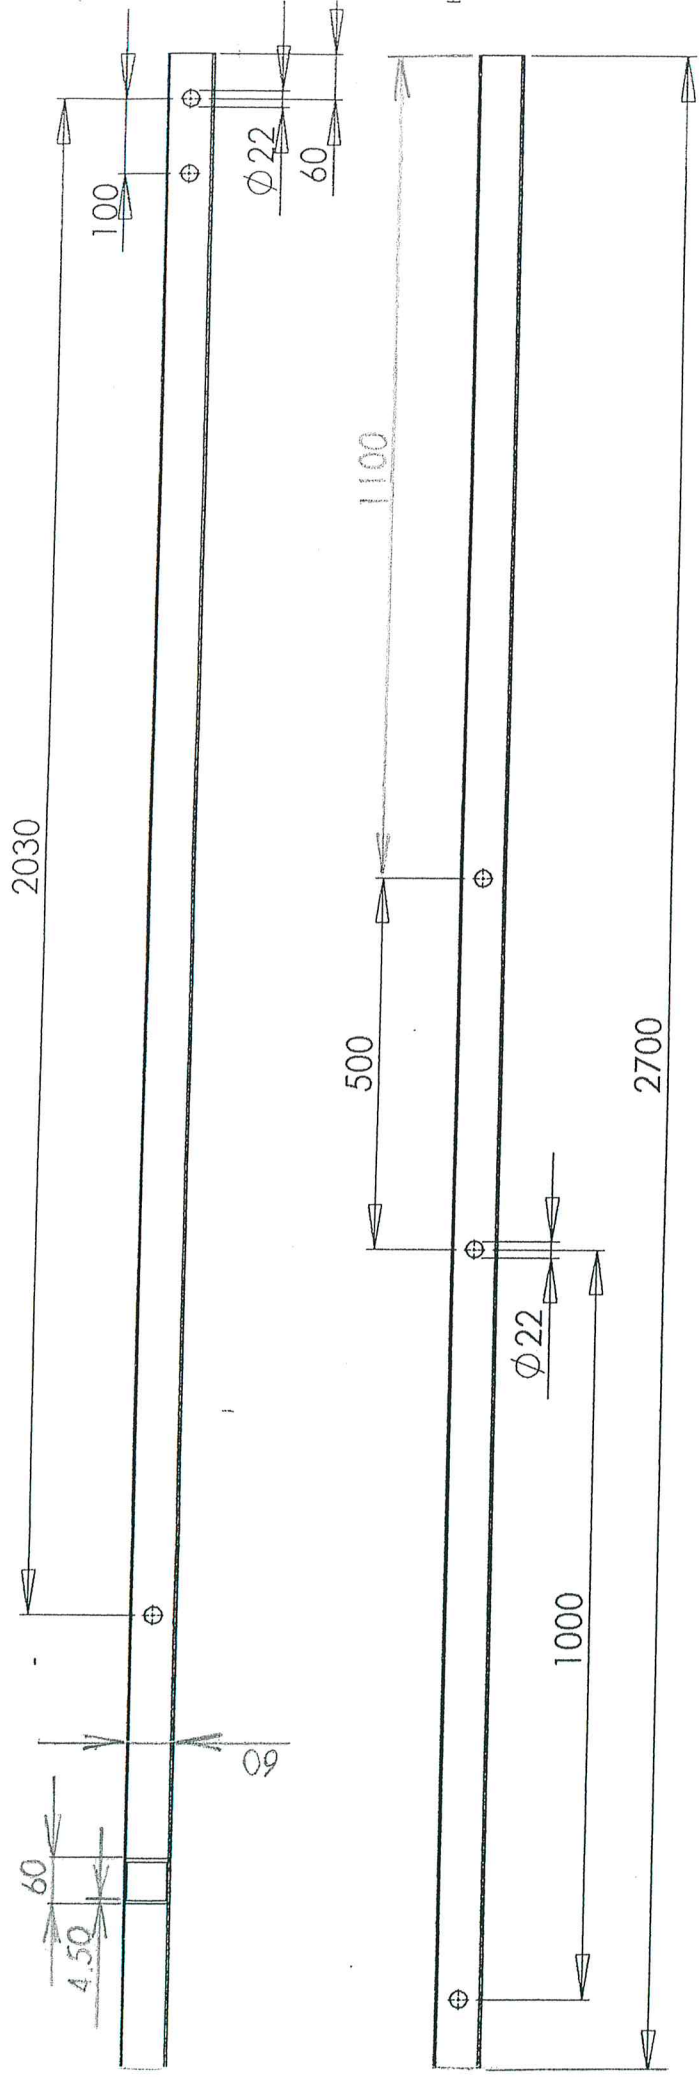

UNLESS OTHERWISE SPECIFIED:
DIMENSIONS ARE IN MILLIMETERS
SURFACE FINISH:
TOLERANCES:
LINEAR:
ANGULAR:

FINISH:

DEBUR AND
BREAK SHARP
EDGES

DO NOT SCALE DRAWING

REVISION

LDZ Infrastuktūras pārvalde
Inženiertehniskā ceļu grupa

TITLE:

SIGNATURE
DATE

DRAWN Logins

CHK'D
APP'VD
MFG
Q.A

MATERIAL:
stiklašķiedras kompozīta
kvadrātaurule 60x60x4.5



WEIGHT:

DWG NO.

L428a.00.01

A4

SHEET 1 OF 1

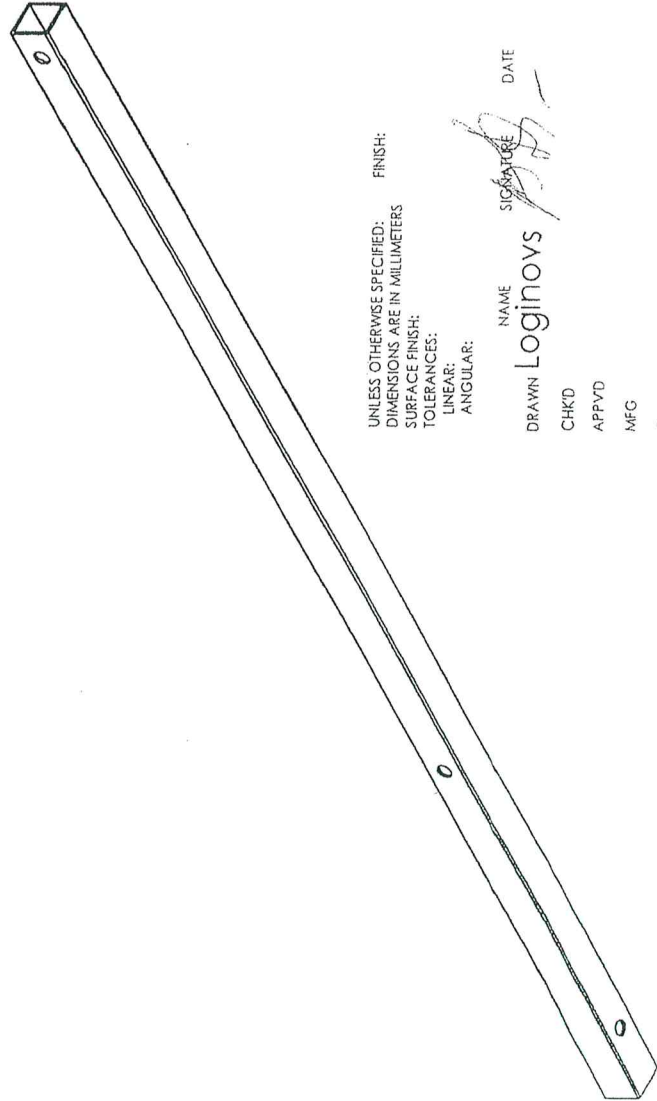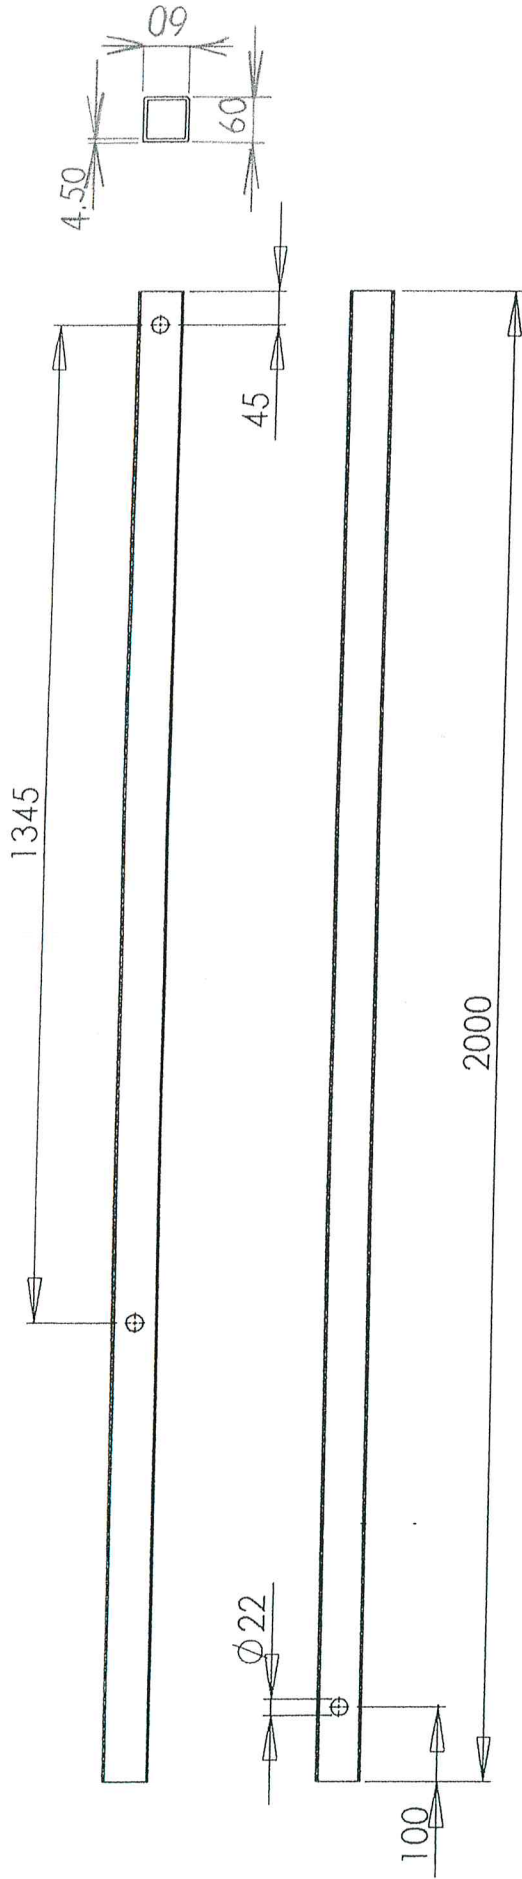

UNLESS OTHERWISE SPECIFIED:
DIMENSIONS ARE IN MILLIMETERS
SURFACE FINISH:
TOLERANCES:
LINEAR:
ANGULAR:

DEBUR AND
BREAK SHARP
EDGES

DO NOT SCALE DRAWING
REVISION

LDZ Infrastuktūras pārvalde
Inženier tehniskā ceļu grupa

NAME SIGNATURE DATE

DRAWN Loginovs

CHK'D

APP'VD

MFG

Q.A

TITLE:

MATERIAL:
stiklašķiedras kompozīta
kvadrāta caurule 60x60x4,5

DWG NO.

WEIGHT:

SCALE: 1:1

L428a.00.02

A 2