



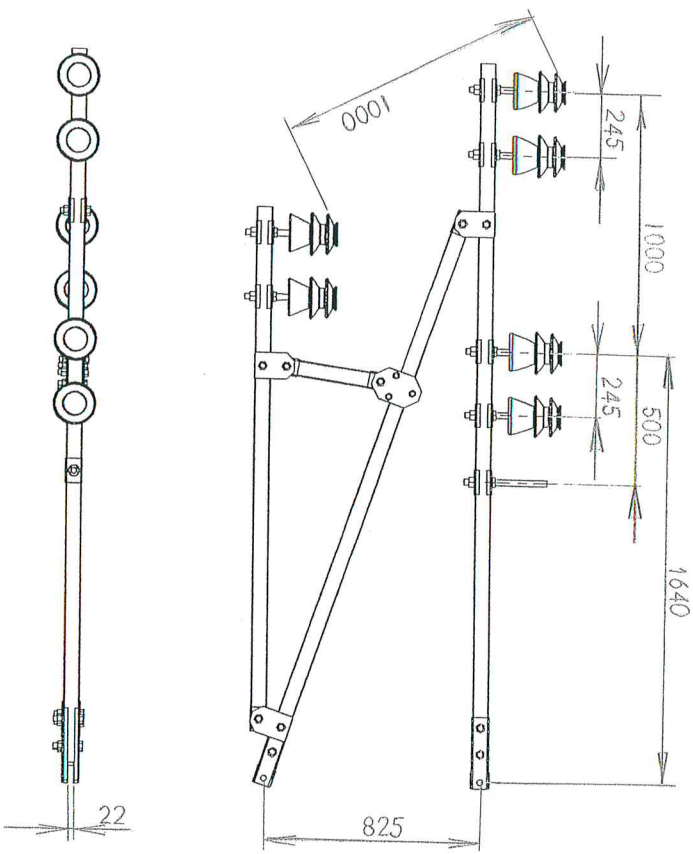

ITEM NO.	PART NUMBER	DESCRIPTION	QTY.
1	L428.00.01	Sija	1
2	L396.00.04	Atbalsts	6
3	L396.00.04-01	Atbalsts	1
4	L396.03.00	Cilpa	4
5	L396.00.60	Cilpa	2
6	L396.00.03	Skava-	22
7	L428.00.02	Sija	1
8	L428.00.07	Sija	1
9	4286.00.08	Sija	1
10	L396.04.00	Skava	2
11	izolator 20kB		6
12	nutM22		7
13	bolM20x100		10
14	nut M20		10
15	L396.06.00	Cilpa	1
16	L396.06.00-01	Cilpa	1
17	bolM16x100		3
18	nut M16		3

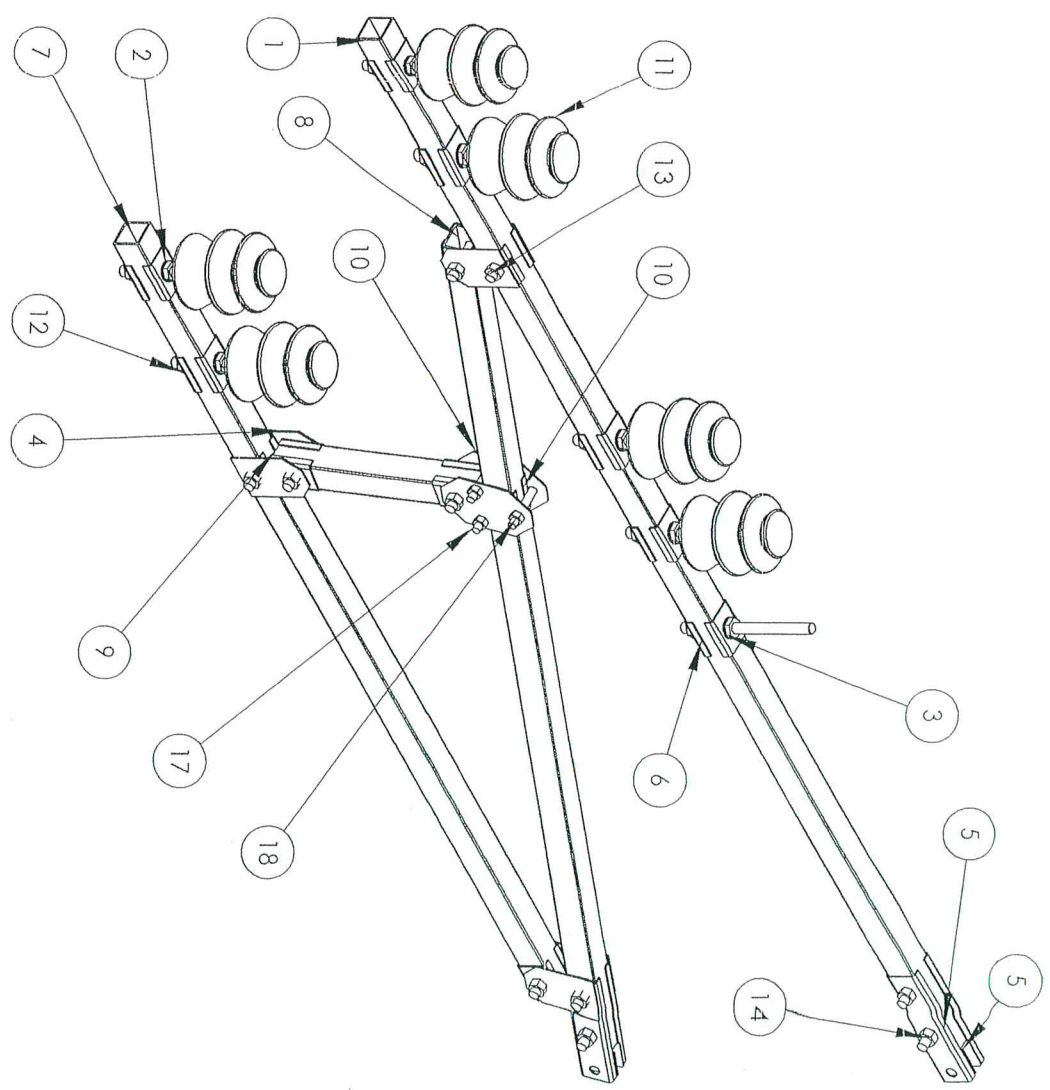


UNLESS OTHERWISE SPECIFIED: FINISH: DIMENSIONS ARE IN MILLIMETERS: TOLERANCES: LINEAR: ANGULAR: DEBUR AND BEVEL: SHARP EDGES: DO NOT SCALE DRAWING: REVISION: LDZ infrastruktūras pārvalde inženierieniskā celv grupā

DRAWN: Loginsnovs NAME: SIGNATURE: DATE:

CHKD: APPROV: MFG: MATERIAL: DWG NO: A3

Kontakta tīkla atbalsts DO-II U-2 L428.01.00

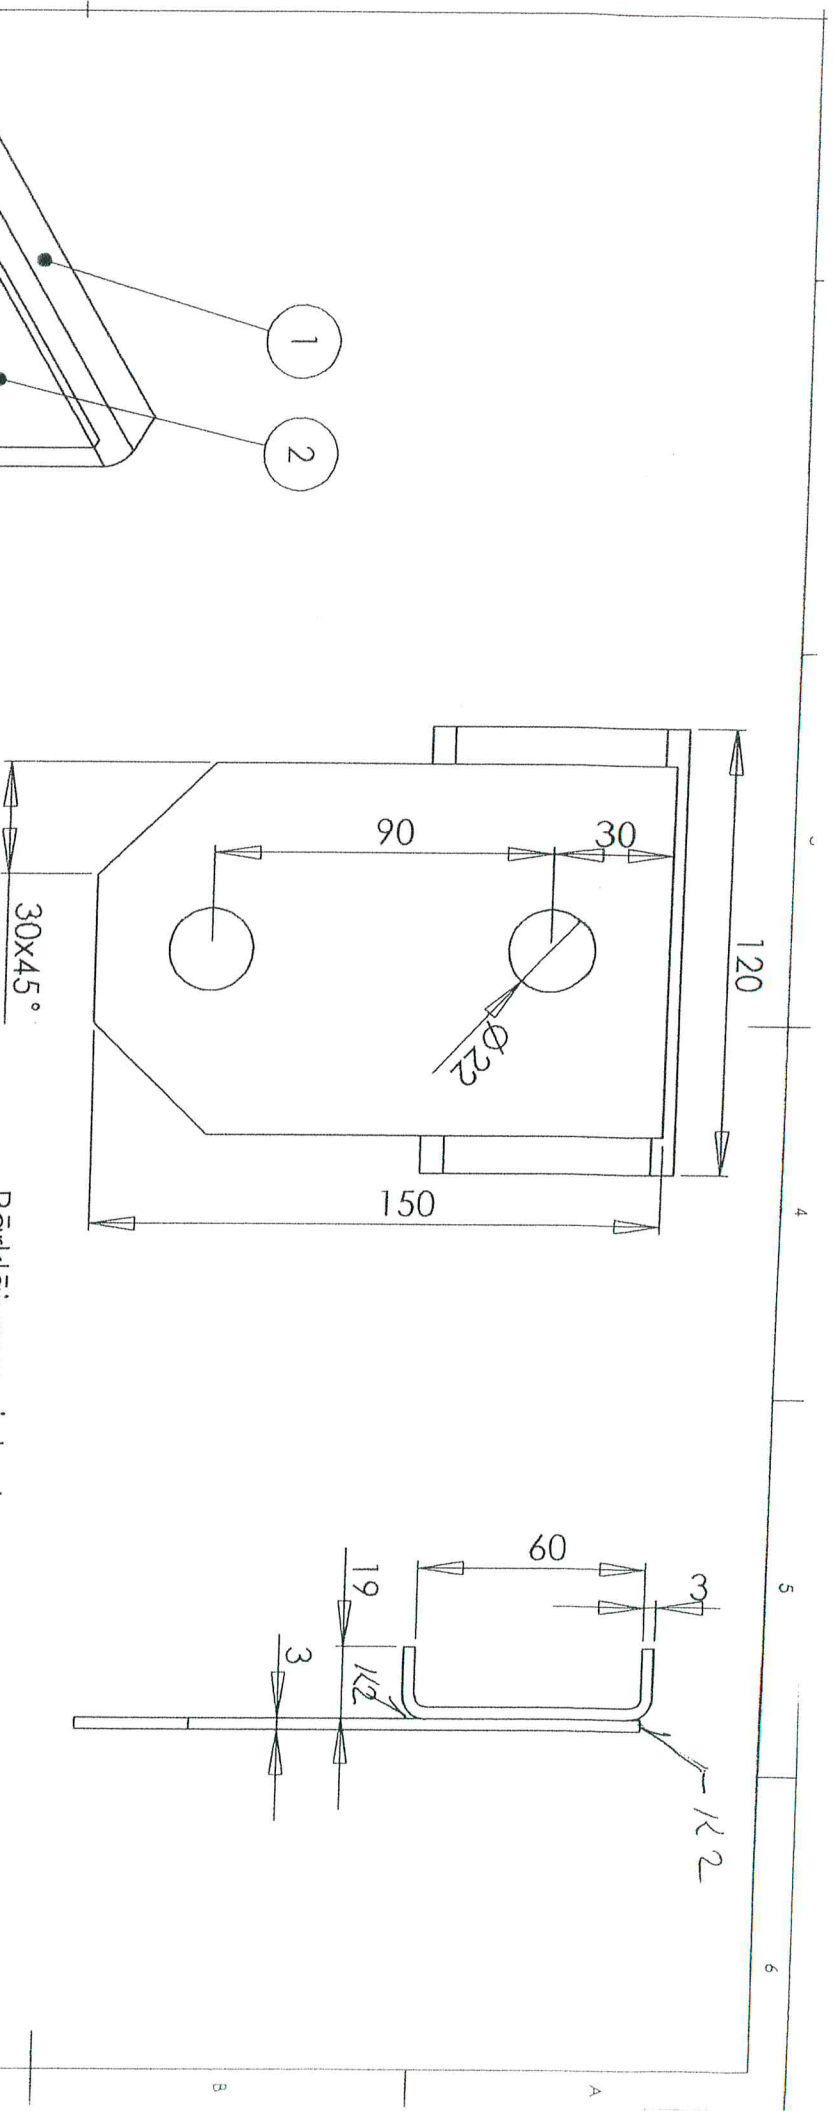

Pārklājums: cinks 6

ITEM NO.	PART NUMBER	DESCRIPTION	QTY.
1	L396.00.03	Tērauds20 loksne3	1
2	L396.00.31	Tērauds20 loksne3	1





UNLESS OTHERWISE SPECIFIED:
DIMENSIONS ARE IN MILLIMETERS
SURFACE FINISH:
TOLERANCES:
LINEAR:
ANGULAR:

DEBUR AND
BREAK SHARP
EDGES

DO NOT SCALE DRAWING

REVISION

NAME	SIGNATURE	DATE	TITLE:
Logins			Cilpa
DRAWN			
CHKD			
APPRD			
MFG			
QA			
MATERIAL:			DWG NO. L396.03.00
WEIGHT:			A4

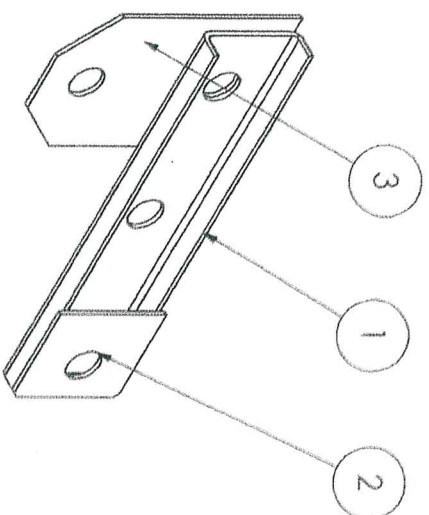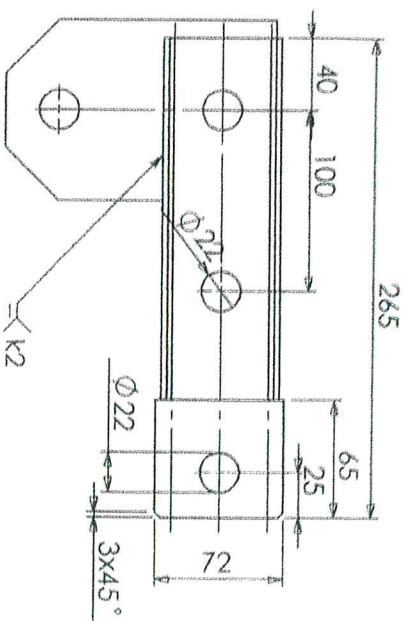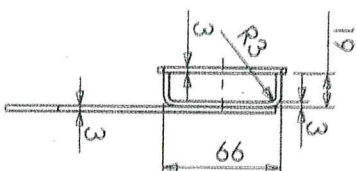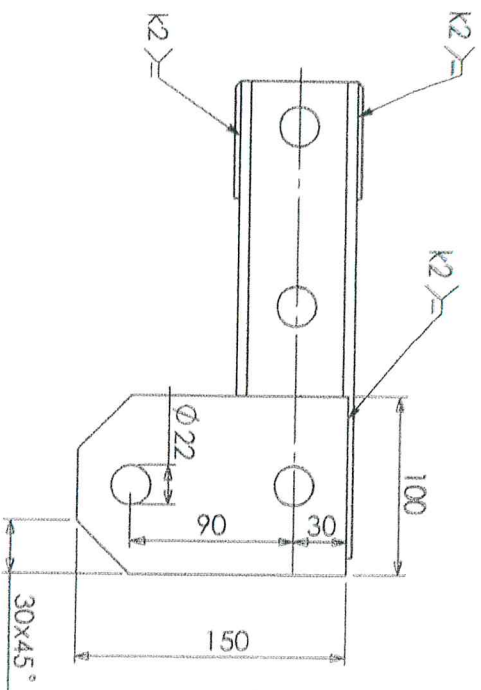

Pārklājums: cinks6

ITEM NO.	Format	PART NUMBER	DESCRIPTION	QTY.
1	b.r.	L396.00.06	Plāksne	1
2	b.r.	L396.00.61	Skava	1
3	b.r.	L396.00.31	Cilpa-	1

UNLESS OTHERWISE SPECIFIED:
DIMENSIONS ARE IN MILLIMETERS
SURFACE FINISH:
TOLERANCES:
LINEAR:
ANGULAR:

DRAWING AND
BREAK SHARP
EDGES

DO NOT SCALE DRAWING

REVISION

LDZ infrastruktūras pārvalde
Inženier tehniskā ceļu grupa

NAME: *Logins* SIGNATURE: *[Signature]* DATE: *2017.4.08*

TITLE:

Cilpa

Q.A.

MATERIAL:

DWG. NO.



L396.06.00

A4


WEIGHT:

SCALE:

SHEET 1 OF 1

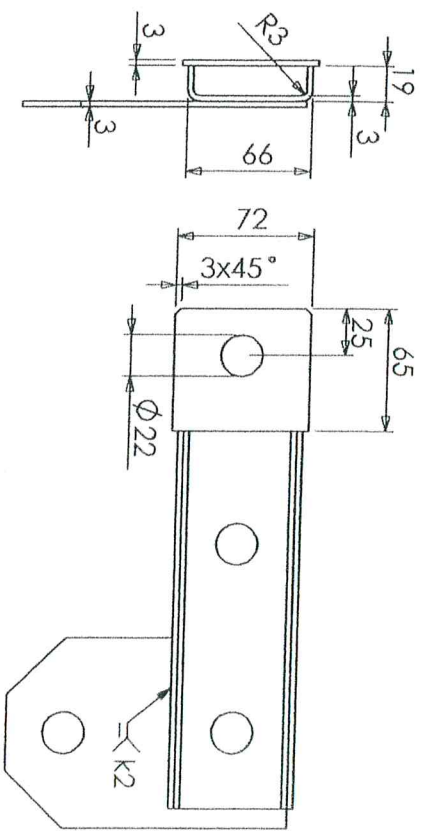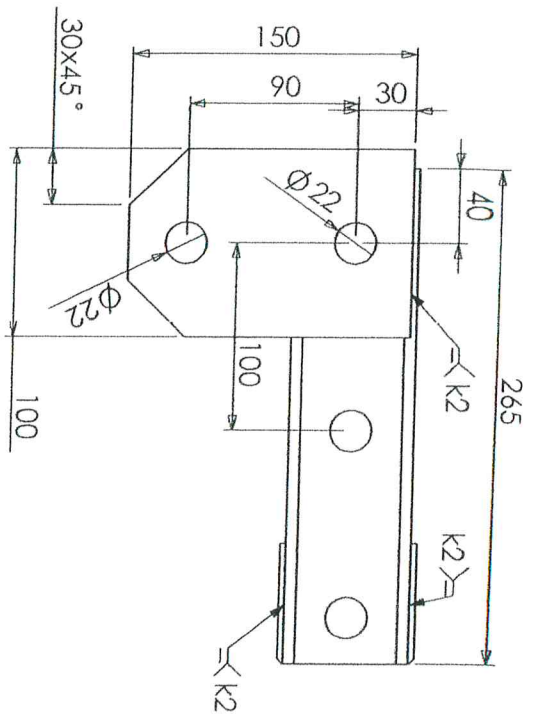

Pārklājums: cinks6

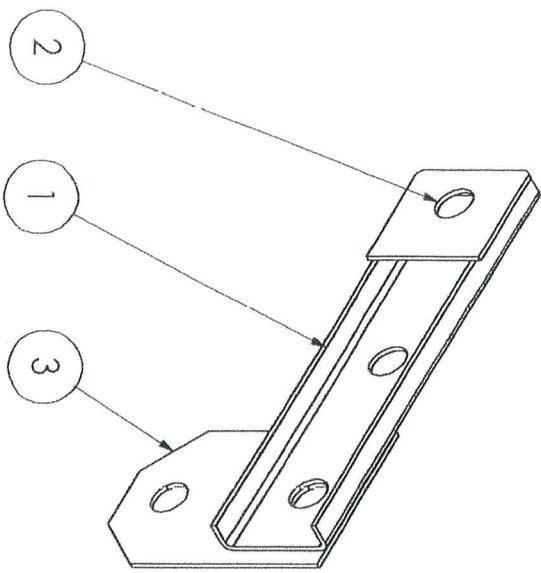

ITEM NO.	PART NUMBER	DESCRIPTION	QTY.
1	L396.00.06		1
2	L396.00.61		1
3	L396.00.31		1

UNLESS OTHERWISE SPECIFIED:
DIMENSIONS ARE IN MILLIMETERS
SURFACE FINISH:
TOLERANCES:
LINEAR:
ANGULAR:

FINISH:

DEBUR AND
BREAK SHARP
EDGES

DRAWN: Loginovs

CHKD:

APPVD:

MFG:

Q.A:

NAME:

SIGNATURE:

DATE:

TITLE:

Cilpa

DWG NO.:

L396.06.00-01

DWG NO.:


A4

WEIGHT:

SCALE:

DO NOT SCALE DRAWING

REVISION



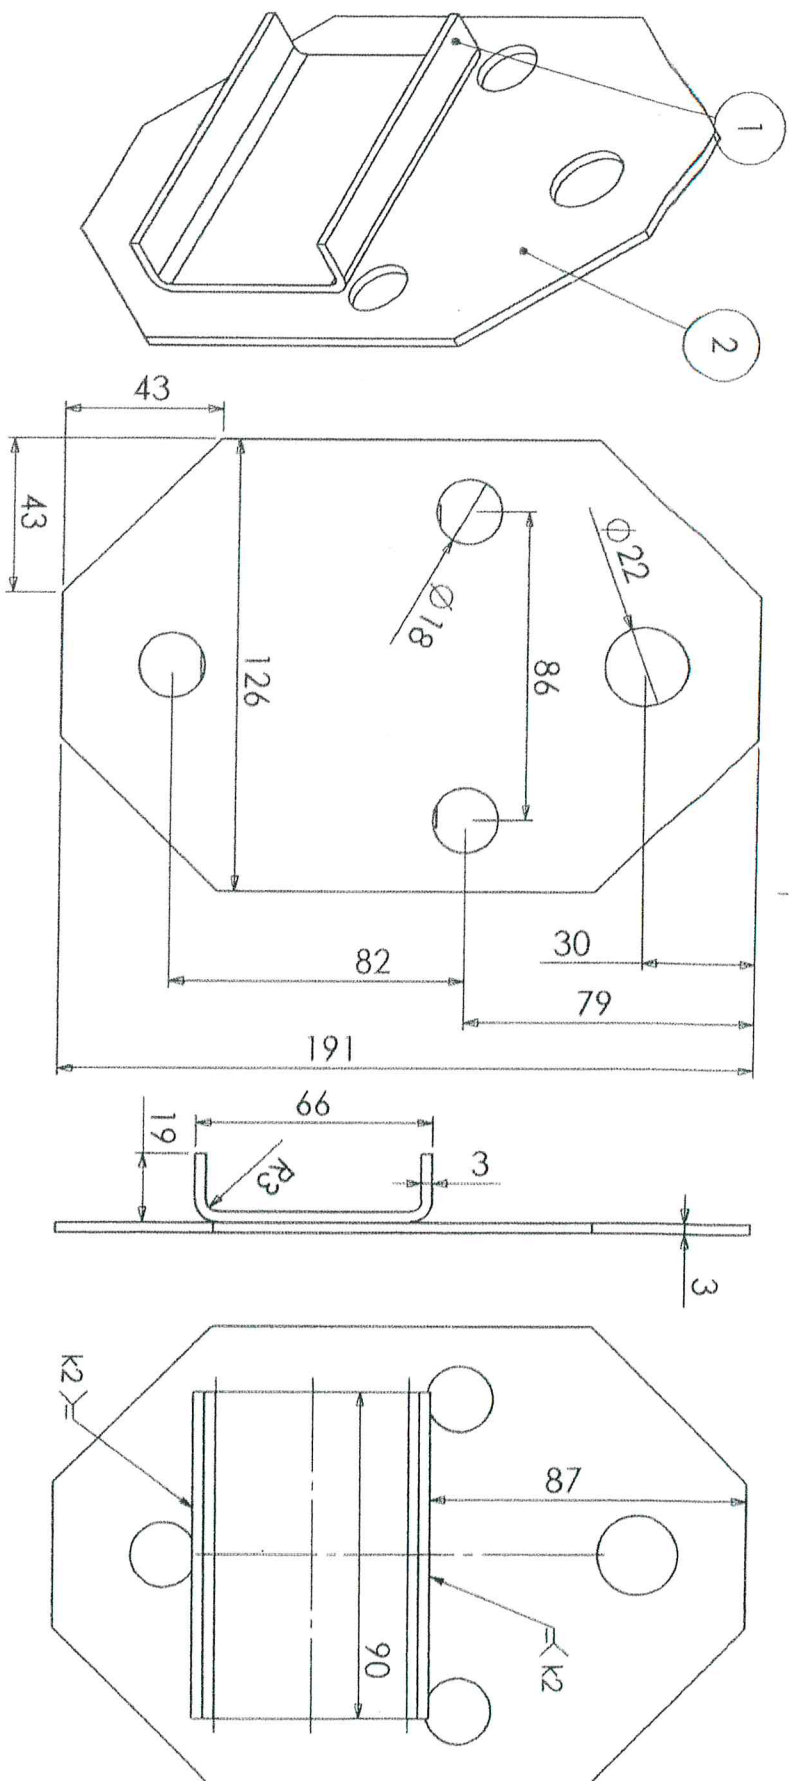


Pārklājums: cinks 6

ITEM NO.	Format	PART NUMBER	QTY.
1	b.r.	L396.00.33	1
2	b.r.	L396.00.32	1

UNLESS OTHERWISE SPECIFIED: DIMENSIONS ARE IN MILLIMETERS		FINISH:		DEBUR AND BREAK SHARP EDGES		DO NOT SCALE DRAWING		REVISION	
TOLERANCES: LINEAR: ANGULAR:								LDZ infrastruktūras pārvalde inženiertehniskā ceļu grupa	
DRAWN: Logins		SIGNATURE: [Signature]		DATE: 2008		TITLE:		DWG NO. L396.04.00	
CHKD:								A4	
APPVD:									
MFG:									
Q.A.									
MATERIAL:									
Tērauds20 lokšne3									
WEIGHT:									
SCALE:1:5								SHEET 1 OF 1	

Skava

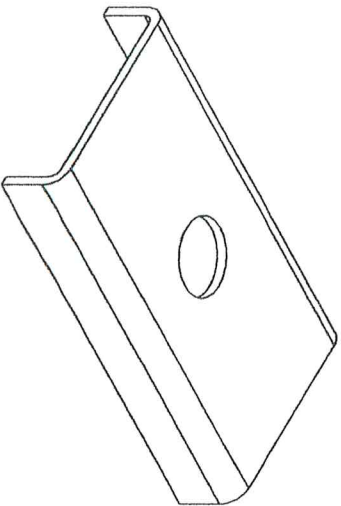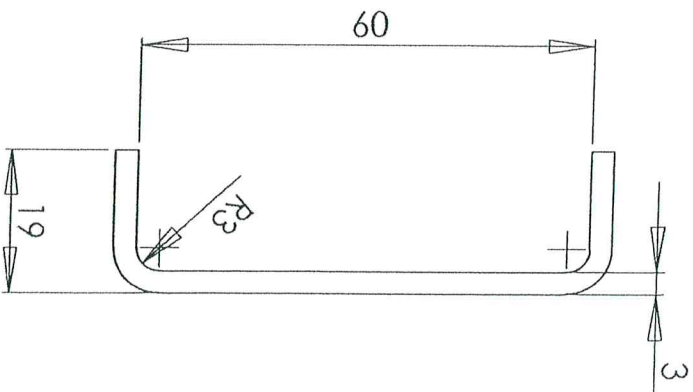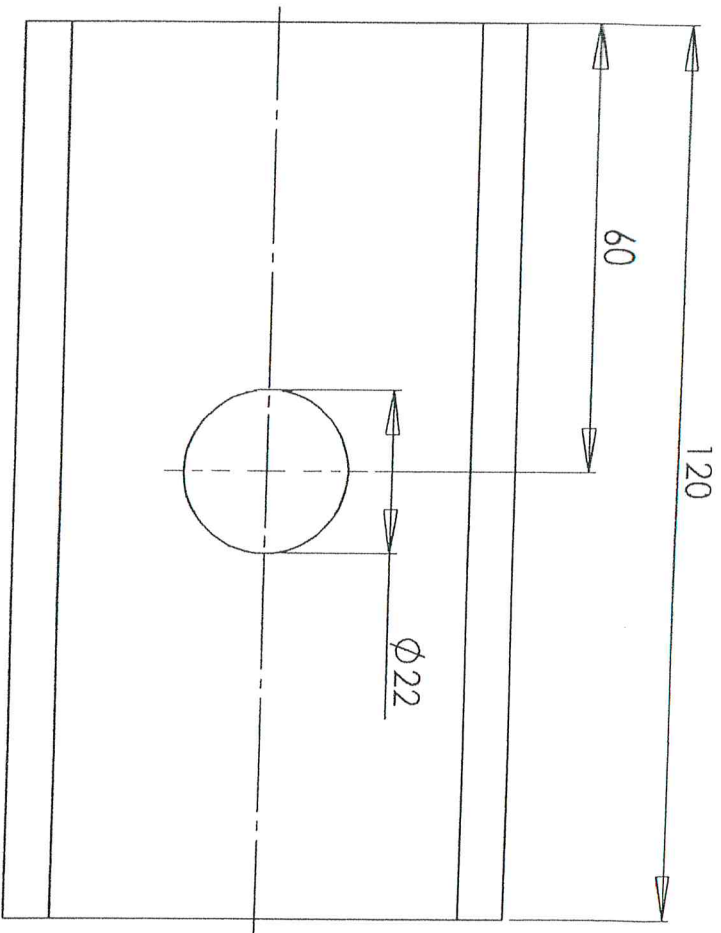

Pārklājums: cinks 6


UNLESS OTHERWISE SPECIFIED: DIMENSIONS ARE IN MILLIMETERS				FINISH:		DEBUR AND BREAK SHARP EDGES		DO NOT SCALE DRAWING		REVISION	
SURFACE FINISH:								TITLE:		LDZ infrastruktūras pārvalde Inženiertehniskā ceļu grupa	
TOLERANCES:											
LINEAR:											
ANGULAR:											
NAME		SIGNATURE		DATE							
DRAWN		Loginovs									
CHKD											
APPRD											
MFG											
QA											
MATERIAL:											
Tērauds20 loksne3											
WEIGHT:											
DWG NO.											
L396.00.03											
A4											


Skava



Tērauds20 loksne3

L396.00.03

A4

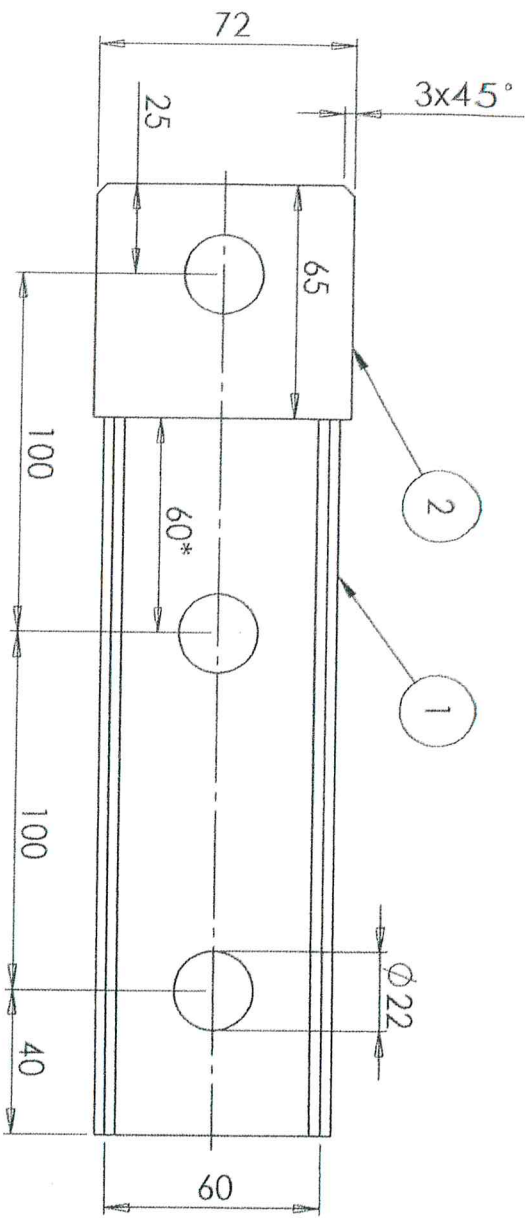

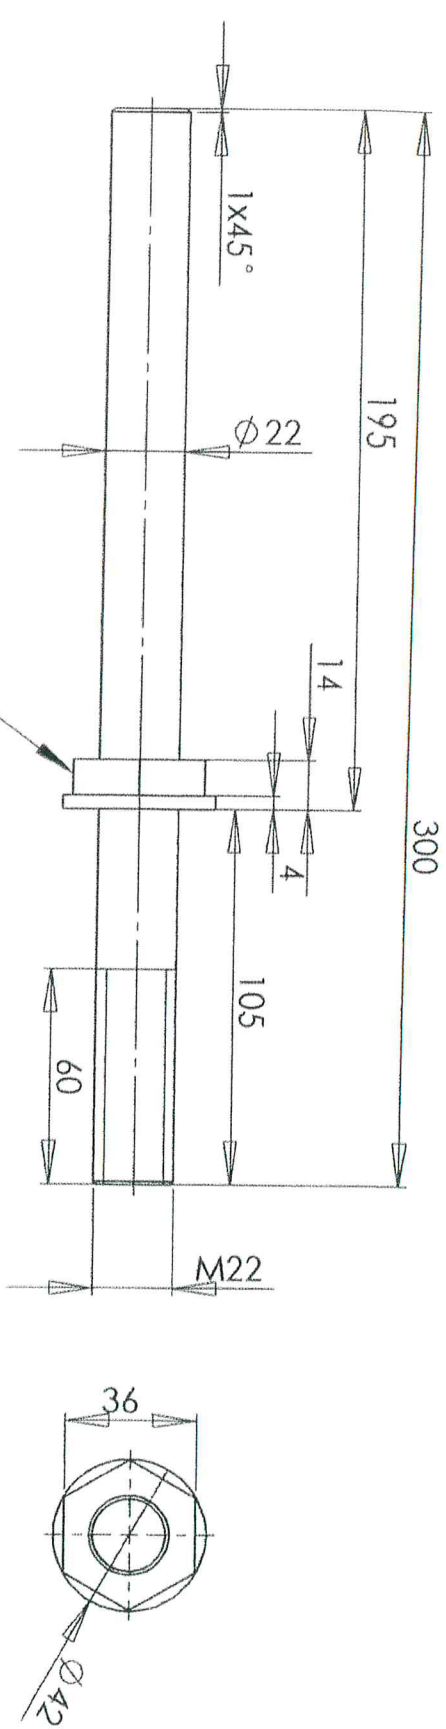

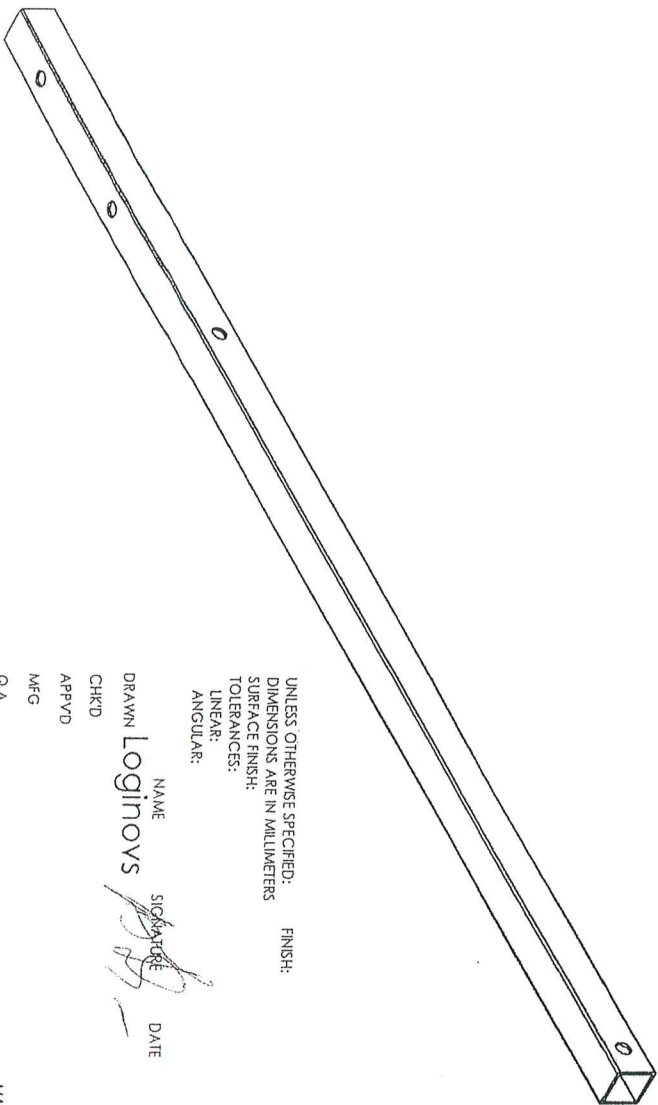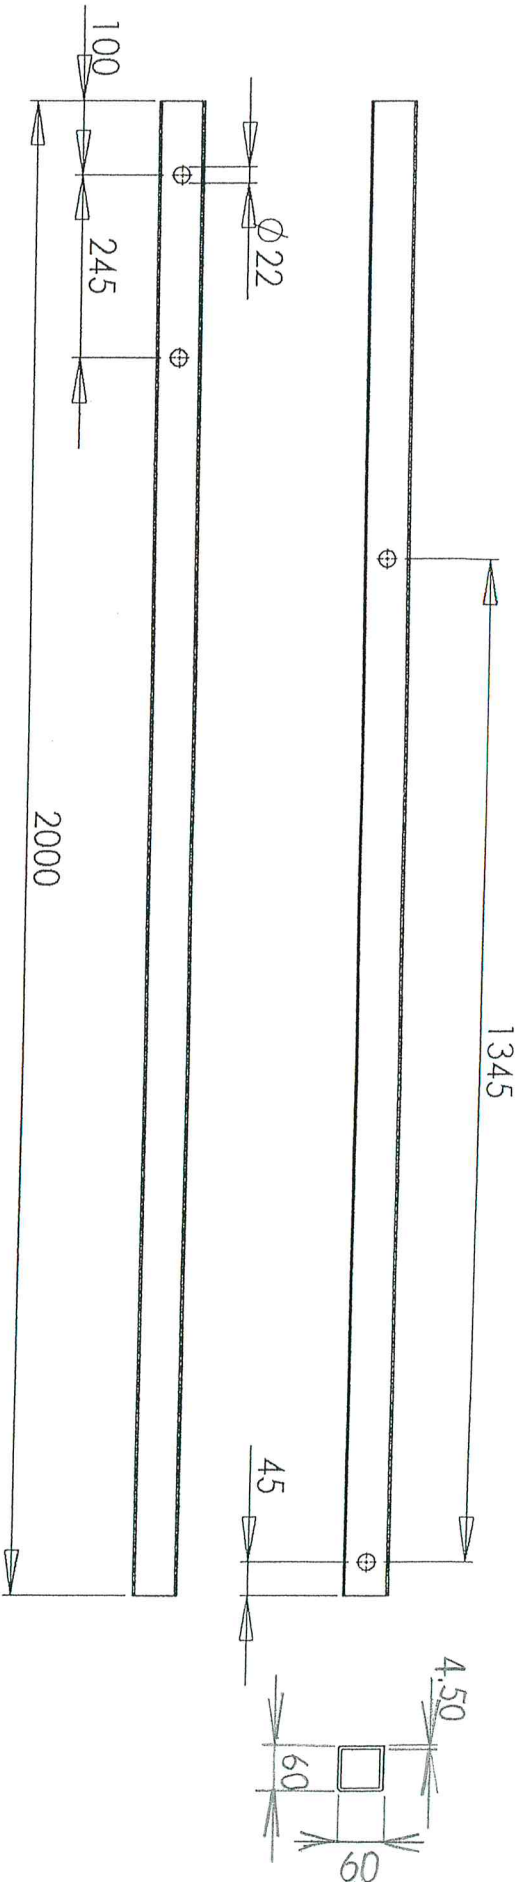

UNLESS OTHERWISE SPECIFIED:
DIMENSIONS ARE IN MILLIMETERS
SURFACE FINISH:
TOLERANCES:
LINEAR:
ANGULAR:

DEBUR AND
BREAK SHARP
EDGES

DO NOT SCALE DRAWING

LDZ Infrastruktūras pārvalde
Inženier tehniskā ceļu grupa

NAME: Loginovs
SIGNATURE: [Signature]
DATE:

TITLE:

CHKD:
APPVD:
MFG:
Q/A:

MATERIAL: stiklašķiedras kompozīta
kvadrātcaurule 60x60x4.5


DWG NO.

L428.00.02

WEIGHT:

SCALE: 1:20

SHEET 1 OF 1

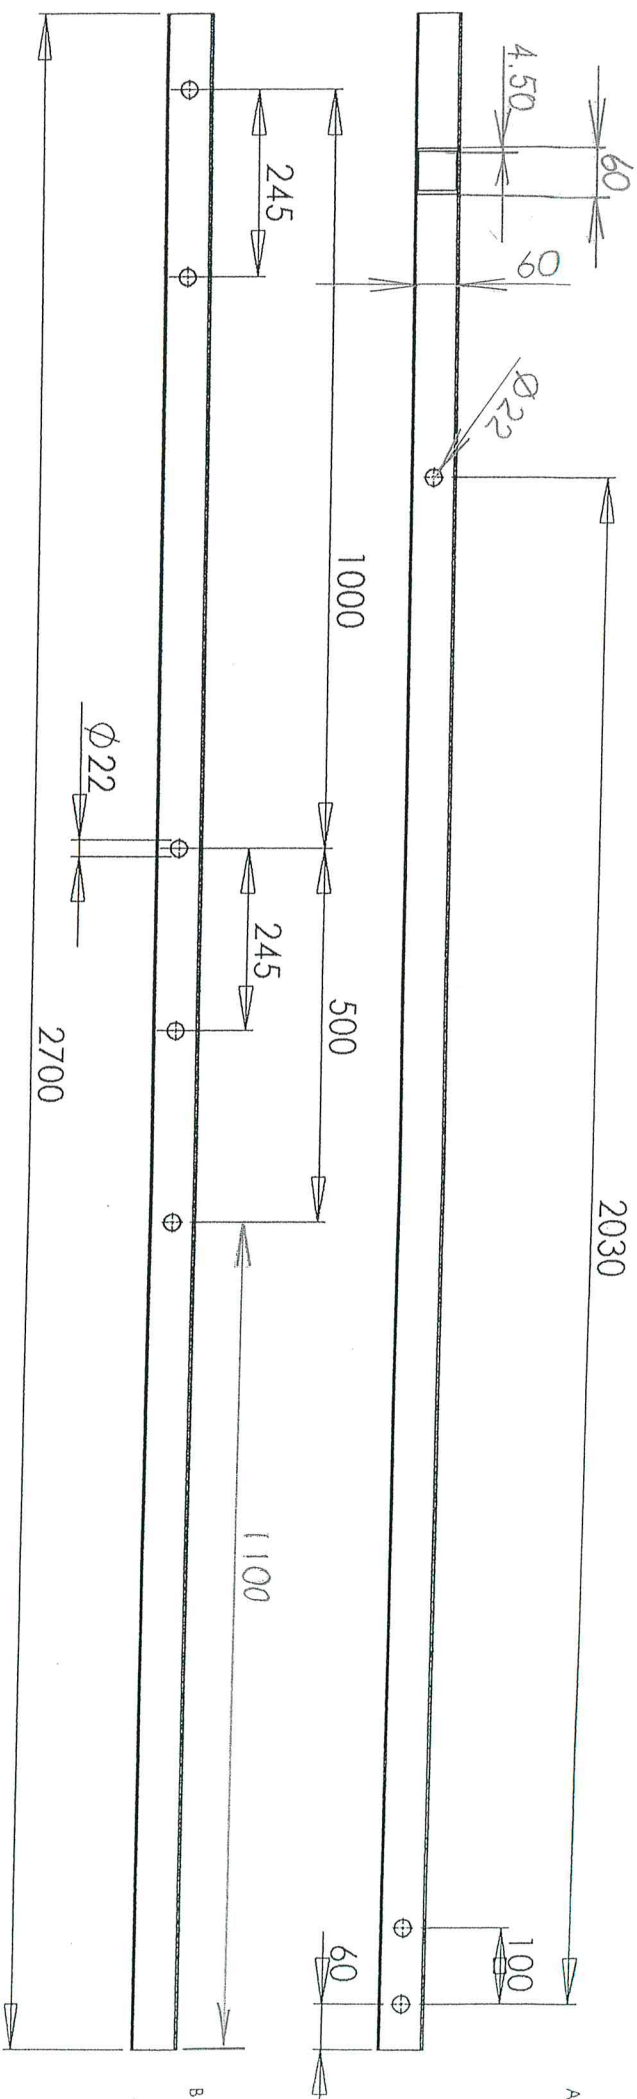

UNLESS OTHERWISE SPECIFIED:
DIMENSIONS ARE IN MILLIMETERS
SURFACE FINISH:
TOLERANCES:
LINEAR:
ANGULAR:

FINISH:

DEBUR AND
BREAK SHARP
EDGES

DO NOT SCALE DRAWING

REVISION

LDZ Infrastruktūras pārvalde
Inženiertehniskā ceļu grupa

NAME
DRAWN Loginovs

SIGNATURE

DATE _____

FILE:

CHK'D

APPV.D

MFG

Q. A

MATERIAL:

DWG NO.

stiklašķiedras kompozīta kvadrātaurule 60x60x4.5

L428.00.01

A4