
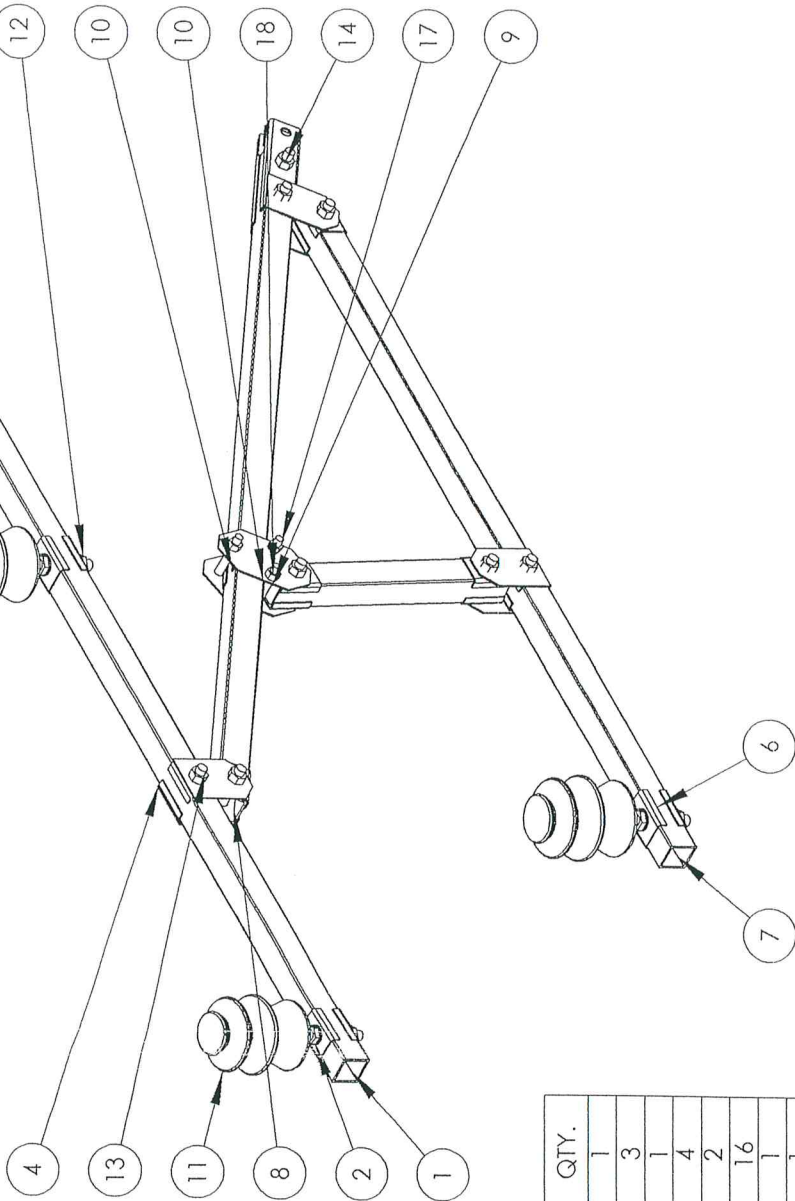


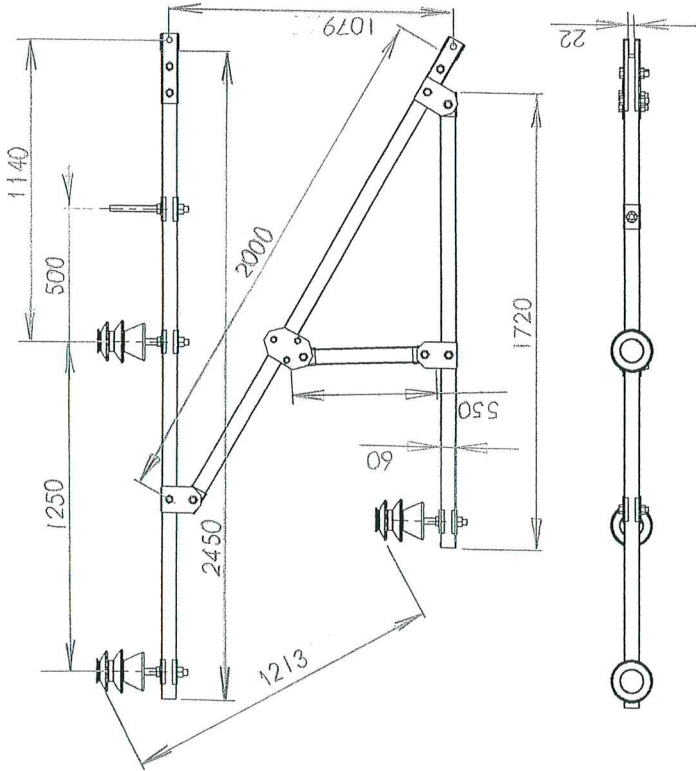

ITEM NO.	PART NUMBER	DESCRIPTION	QTY.
1	L429a.00.01	Sija	1
2	L396.00.04	Atbalsts	3
3	L396.00.04-01	Atbalsts	1
4	L396.03.00	Cilpa	4
5	L396.00.60	Cilpa	2
6	L396.00.03	Skava-	16
7	L429a.00.02	Sija	1
8	L429.00.07	Sija	1
9	L429.00.08	Sija	1
10	L396.04.00	Skava	2
11	izolator 20kB		3
12	nutM22		4
13	boltM20x100		10
14	nut M20		10
15	L396.06.00	Cilpa	1
16	L396.06.00-01	Cilpa	1
17	boltM16x100		3
18	nut M16		3

UNLESS OTHERWISE SPECIFIED:
DIMENSIONS ARE IN MILLIMETERS
SURFACE FINISH:
TOLERANCES:
ANGULAR:

DEBUR AND
BREAK SHARP
EDGES

DO NOT SCALE DRAWING

REVISION

LDZ infrastruktūras pārvalde
Inženieriniskā ceļu grupa

NAME
Loginovs

SIGNATURE

DATE

TITLE:

Kontakta tīkla atbalsts


DO-III

DWG NO.

L429a.01.00



A

MATERIAL:

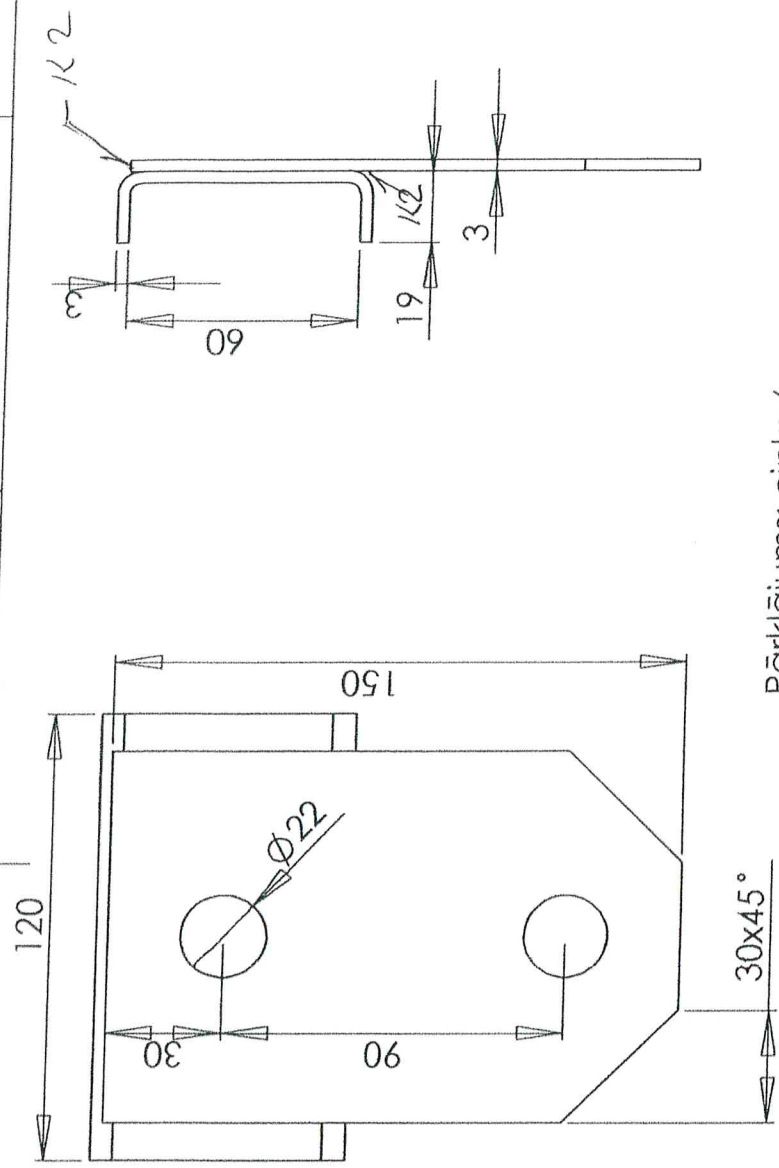

ITEM NO.	PART NUMBER	DESCRIPTION	QTY.
1	L396.00.03	Tērauds20 loksne3	1
2	L396.00.31	Tērauds20 loksne3	1




UNLESS OTHERWISE SPECIFIED: DIMENSIONS ARE IN MILLIMETERS						FINISH:		DO NOT SCALE DRAWING		REVISION	
SURFACE FINISH:											
TOLERANCES:											
LINEAR:											
ANGULAR:											
DRAWN	NAME	SIGNATURE	DATE					DEBUR AND BREAK SHARP EDGES			
CHK'D	Loginovs	[Signature]	-								
APP'VD											
MFG											
Q.A.											
								MATERIAL:			
								DWG NO.			
								L396.03.00			
								A4			
								SCALE: 1:2			
								SHEET 1 OF 1			

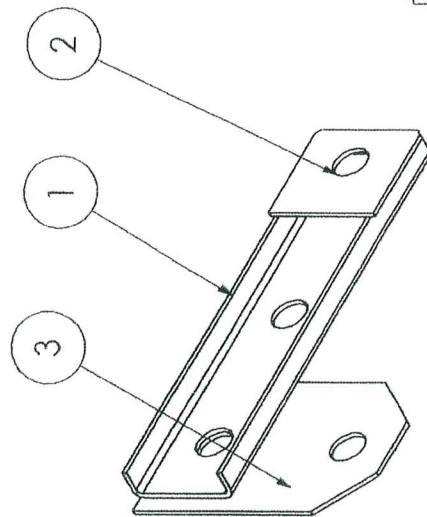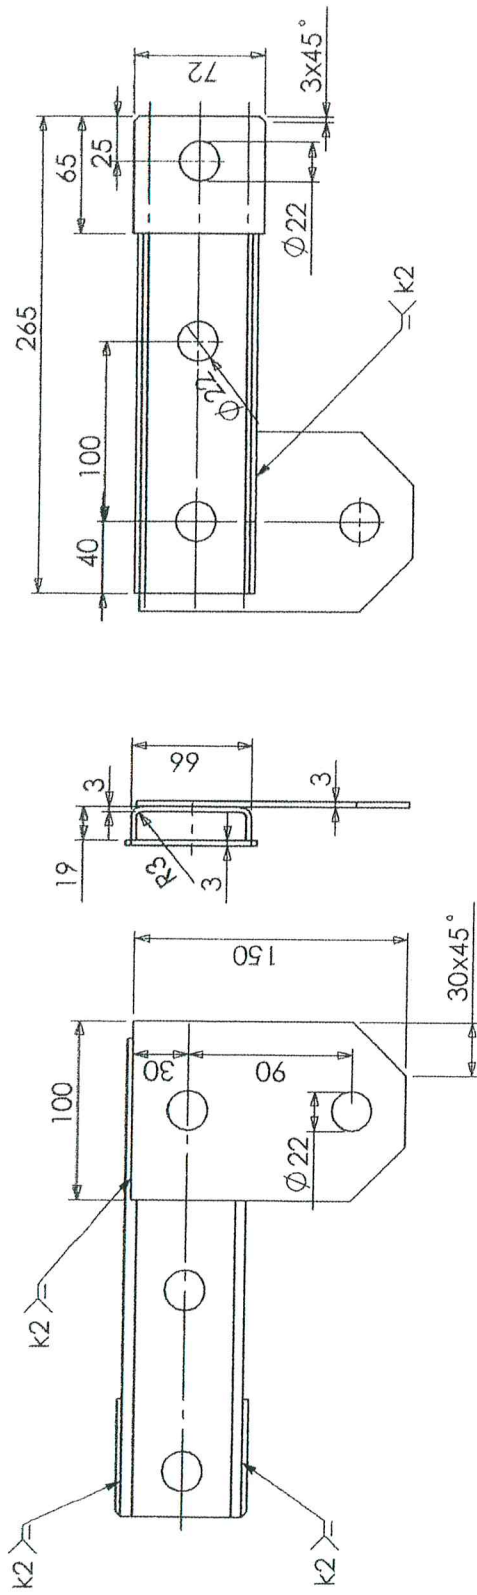

Pārklājums: cinks6

ITEM NO.	Format	PART NUMBER	DESCRIPTION	QTY.
1	b.r.	L396.00.06	Pläksne	1
2	b.r.	L396.00.61	Skava	1
3	b.r.	L396.00.31	Gilpa-	1



UNLESS OTHERWISE SPECIFIED: DIMENSIONS ARE IN MILLIMETERS		FINISH:		DEBUR AND BREAK SHARP EDGES		DO NOT SCALE DRAWING		REVISION	
SURFACE FINISH:		TOLERANCES:		LINEAR:		ANGULAR:		LDZ Infrastuktūras pārvalde Inženier tehniskā ceļu grupa	
DRAWN		NAME		SIGNATURE		DATE		TITLE:	
		Logins				17.1.08		Cilpa	
CHK'D									
APP'VD									
MFG									
Q.A.									
								DWG NO.	
								L396.06.00	
								A4	
								SCALE: 1:5	
								SHEET 1 OF 1	

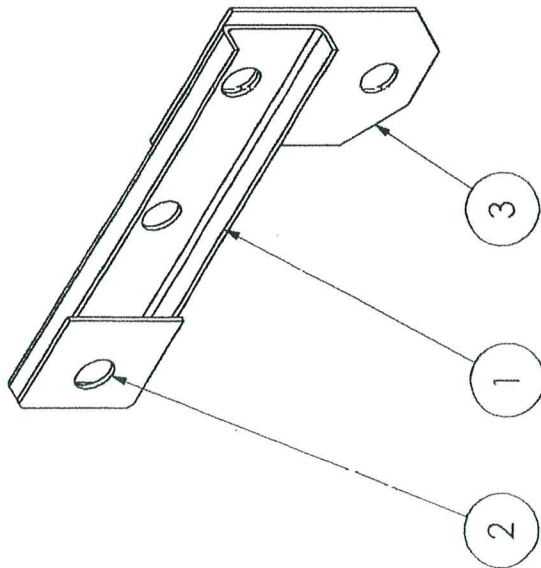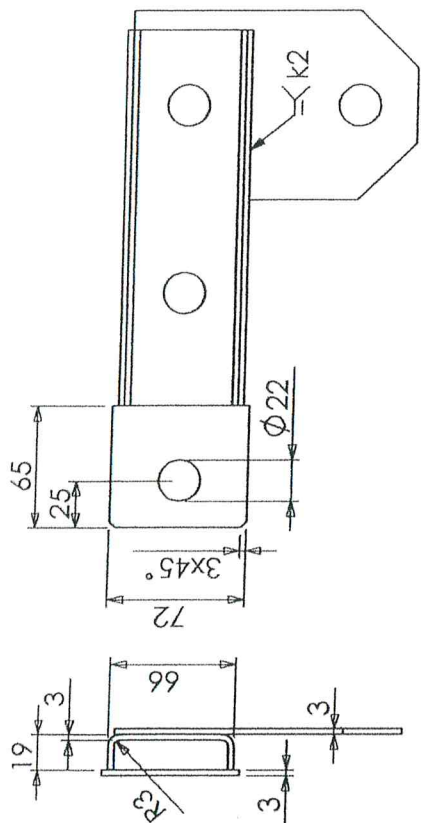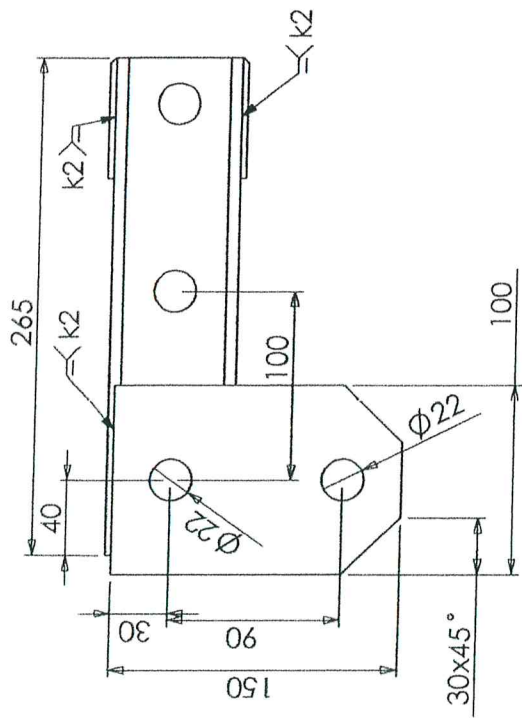

Pārklājums: cinks6


ITEM NO.	PART NUMBER	DESCRIPTION	QTY.
1	L396.00.06		1
2	L396.00.61		1
3	L396.00.31		1

UNLESS OTHERWISE SPECIFIED: DIMENSIONS ARE IN MILLIMETERS SURFACE FINISH: TOLERANCES: LINEAR: ANGULAR:		FINISH:		DEBUR AND BREAK SHARP EDGES		DO NOT SCALE DRAWING		REVISION	
DRAWN	NAME	SIGNATURE	DATE	TITLE:					
CHKD	Loginovs			Cilpa					
APPVD									
MFG									
Q.A									
				MATERIAL:					
				WEIGHT:					
				SCALE:1:5					
				DWG NO.		L396.06.00-01			
				A 4					

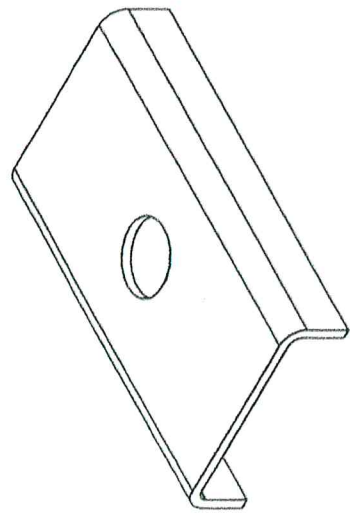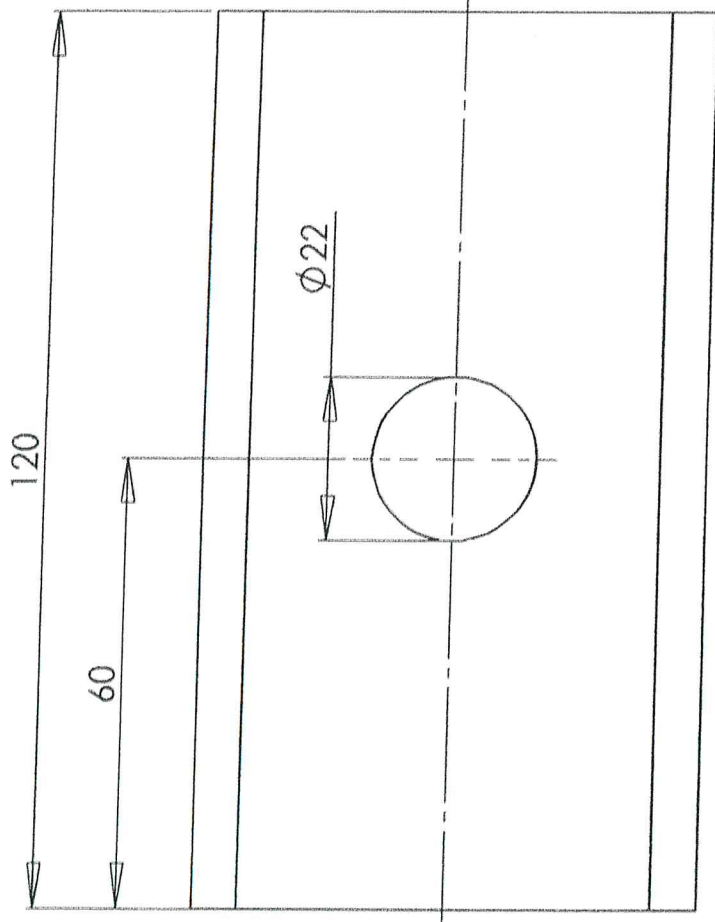


Pārklājums: cinks 6

UNLESS OTHERWISE SPECIFIED: DIMENSIONS ARE IN MILLIMETERS		FINISH:		DEBUR AND BREAK SHARP EDGES		DO NOT SCALE DRAWING		REVISION	
SURFACE FINISH:		TOLERANCES:		TITLE:		LDZ Infrastuktūras pārvalde Inženier tehniskā ceļu grupa			
LINEAR:		ANGULAR:		MATERIAL:		Skava			
DRAWN		NAME		DATE		DWG NO.			
CHK'D		Loginovs		2023-03-14		L396.00.03			
APP'VD						A4			
MFG						SCALE: 1:4			
Q.A.						SHEET 1 OF 1			
						Tērauds 20 loksne 3			
						WEIGHT:			

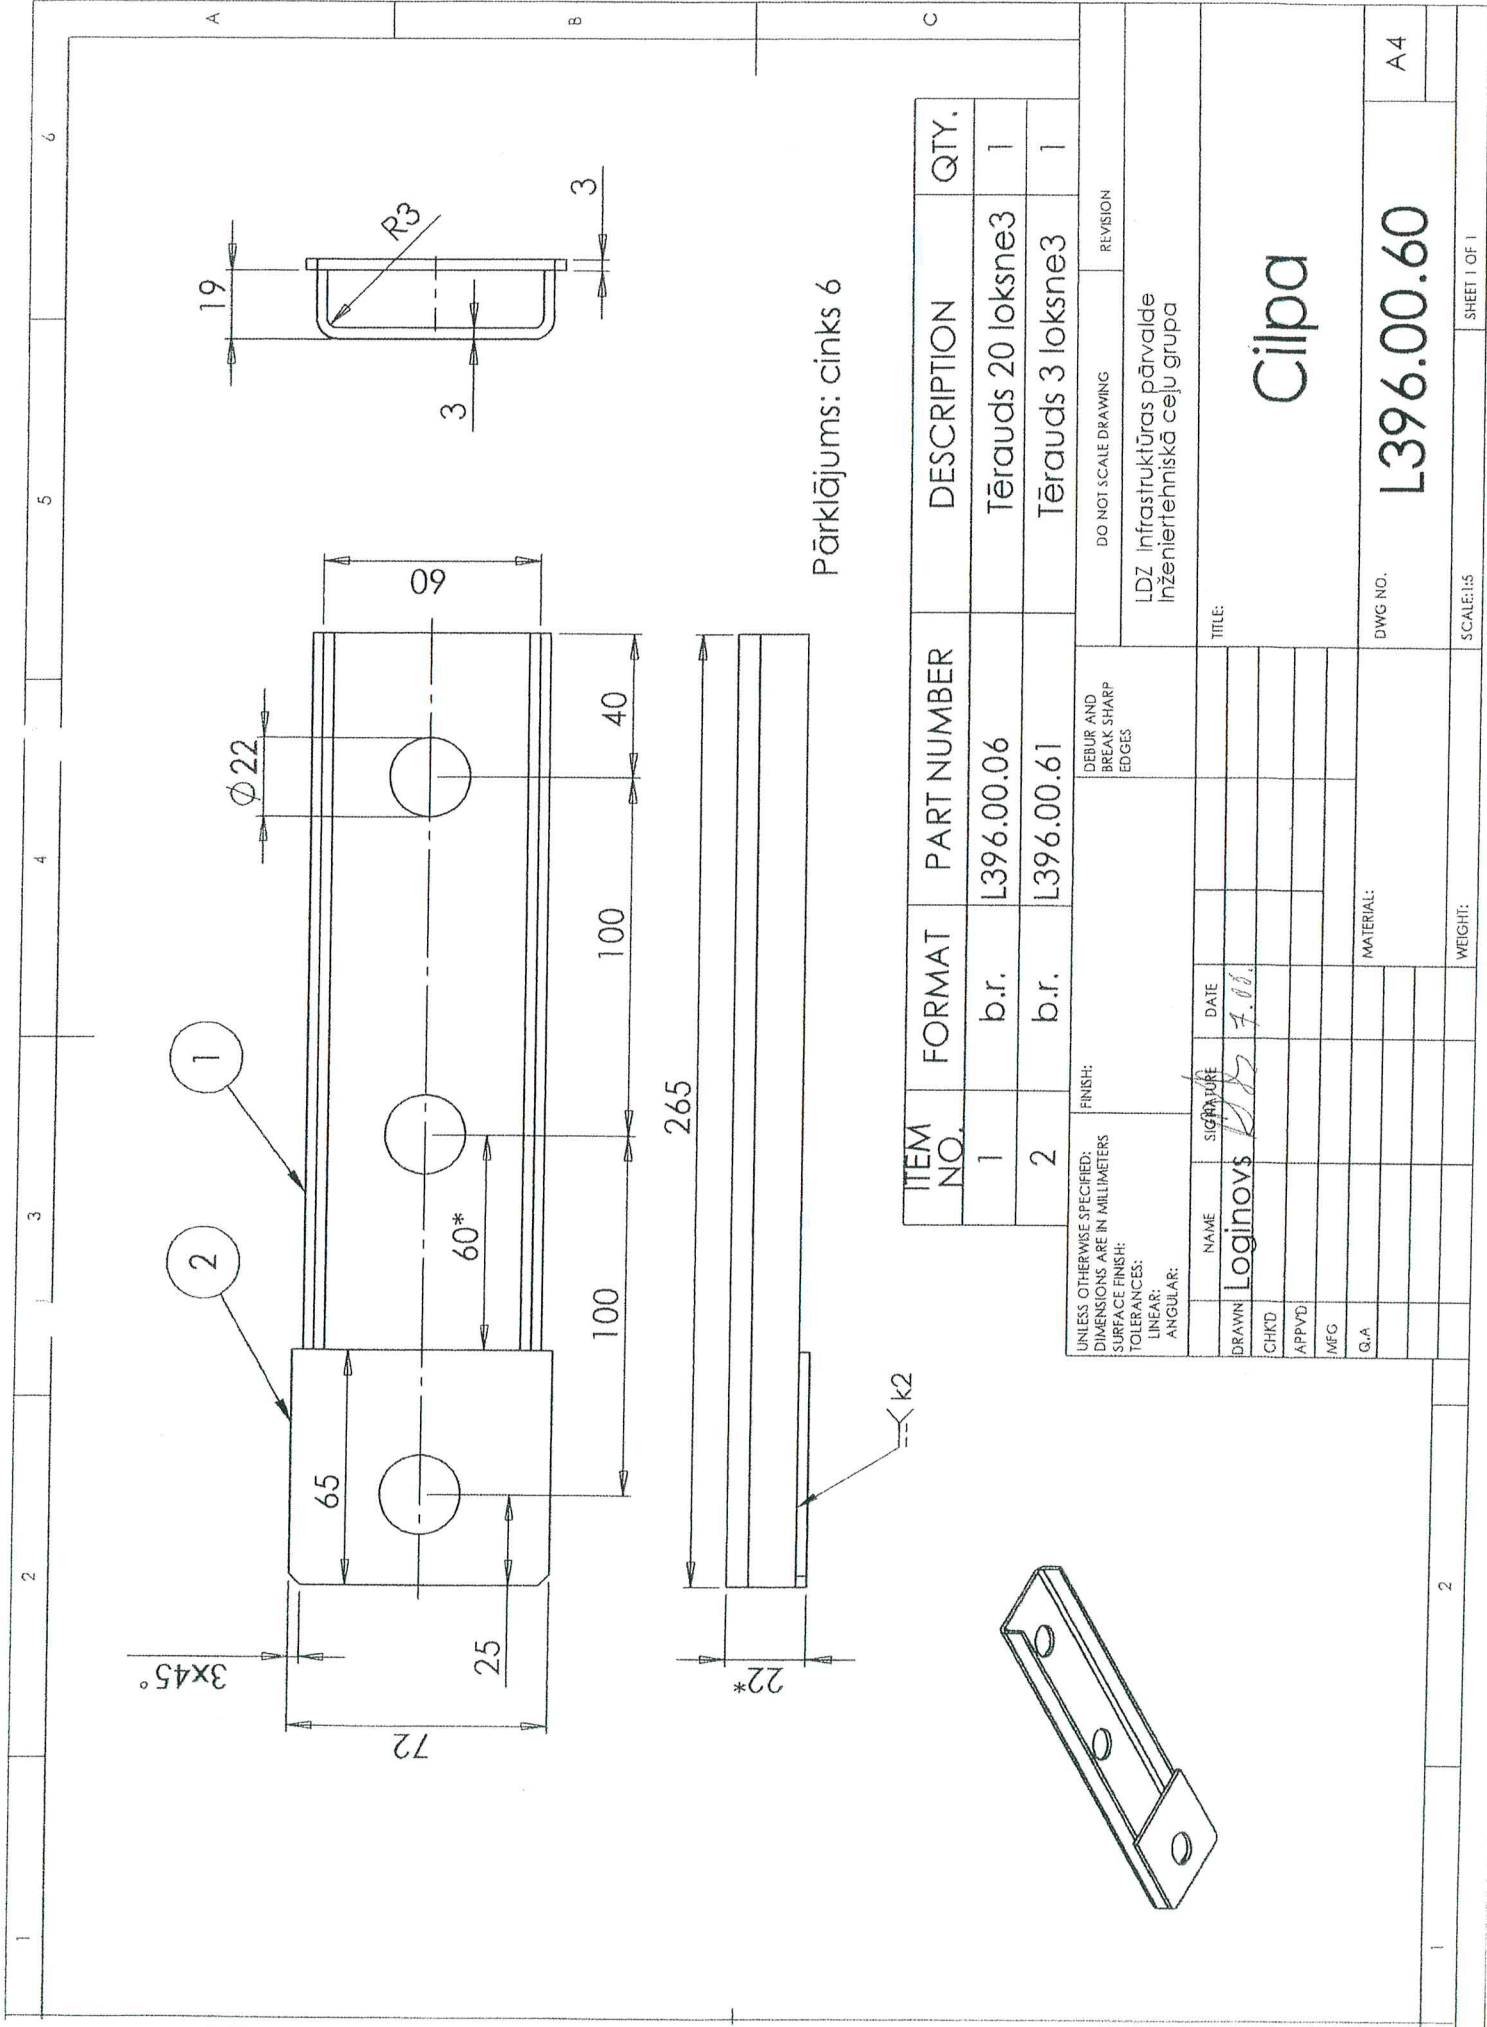


ITEM NO.	FORMAT	PART NUMBER	DESCRIPTION	QTY.
1	b.r.	L396.00.06	Tērauds 20 loksne3	1
2	b.r.	L396.00.61	Tērauds 3 loksne3	1

UNLESS OTHERWISE SPECIFIED: DIMENSIONS ARE IN MILLIMETERS SURFACE FINISH: TOLERANCES: LINEAR: ANGULAR:		FINISH:	DEBUR AND BREAK SHARP EDGES	DO NOT SCALE DRAWING	REVISION
DRAWN	NAME	SIGNATURE	DATE	LDZ infrastruktūras pārvalde Inženiertehniskā ceļu grupa	
CHK'D	Loginovs	[Signature]	7.08.	TITLE: Cilpa	
APP'VD					
MFG					
Q.A					
MATERIAL:				DWG NO.	A4
				L396.00.60	
WEIGHT:				SCALE:1:5	SHEET 1 OF 1

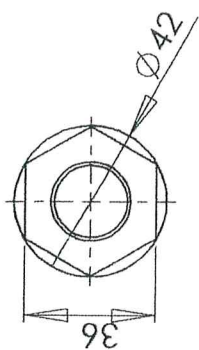


Atļauts pieminēt uzgriežņi.


Pārklājums: cinks 6

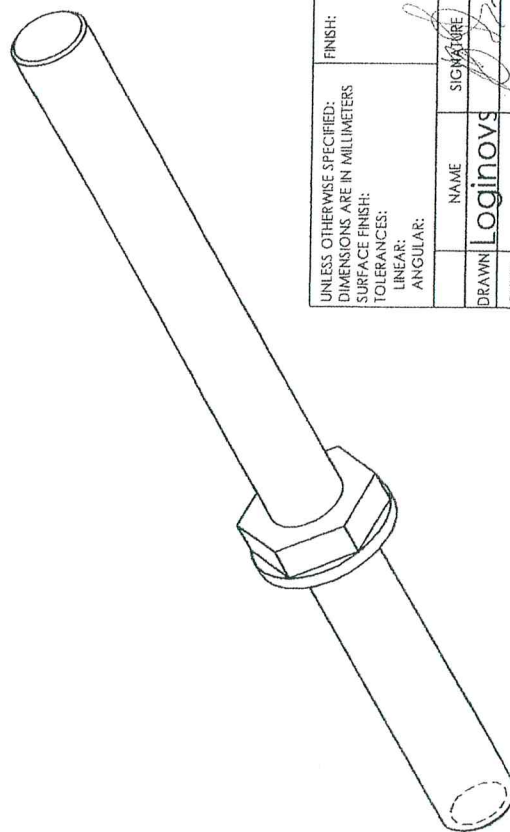


1

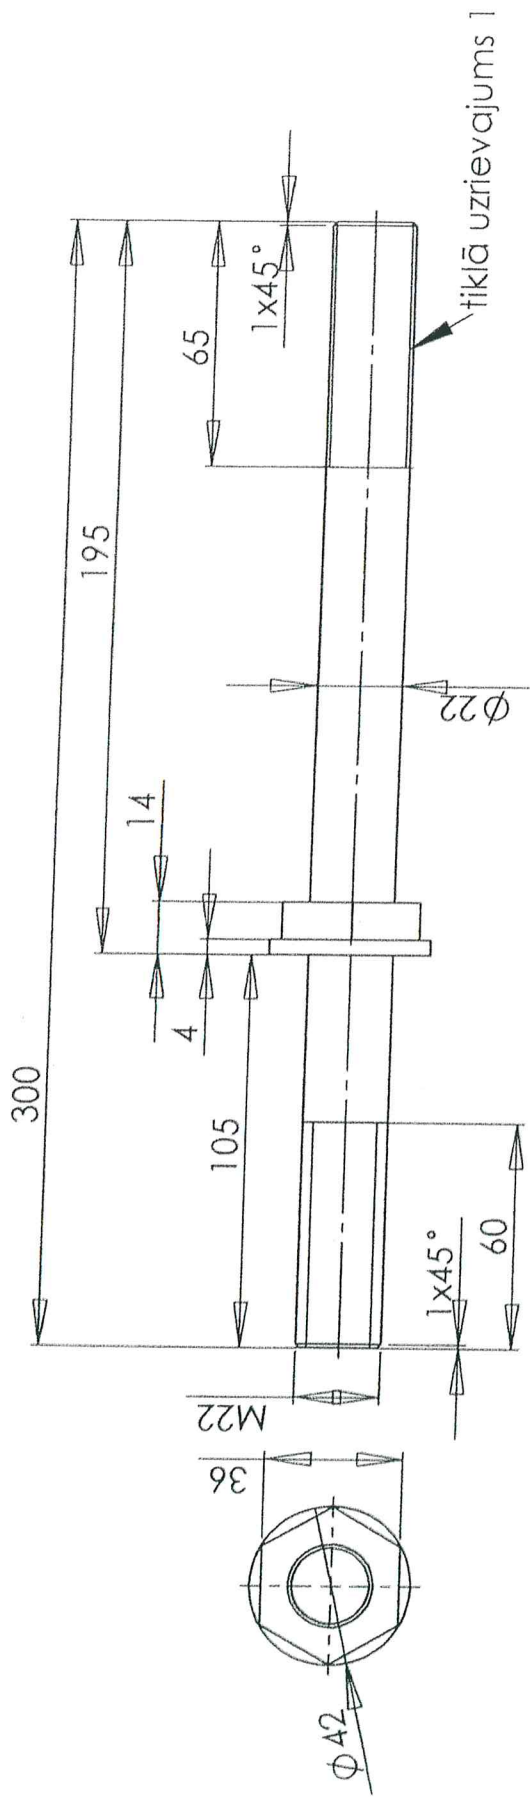

Pārklājums: cinks 6

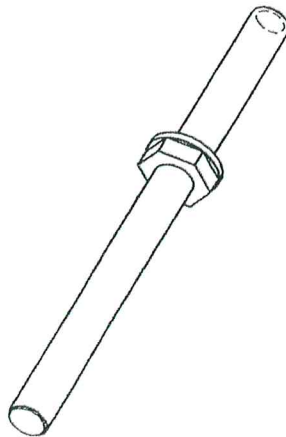

UNLESS OTHERWISE SPECIFIED: DIMENSIONS ARE IN MILLIMETERS		FINISH:		DEBUR AND BREAK SHARP EDGES		DO NOT SCALE DRAWING		REVISION	
SURFACE FINISH:		TOLERANCES:		NAME		SIGNATURE		DATE	
LINEAR:		ANGULAR:		Loginovs		[Signature]		-	
DRAWN		CHKD		APPRD		MFG		Q.A	
MATERIAL:		Tērauds3		TITLE:		Tapa		LDZ Infrastuktūras pārvalde Inženier tehniskā ceļu grupa	
DWG NO.		L396.00.04		SCALE: 1:5		WEIGHT:		A4	

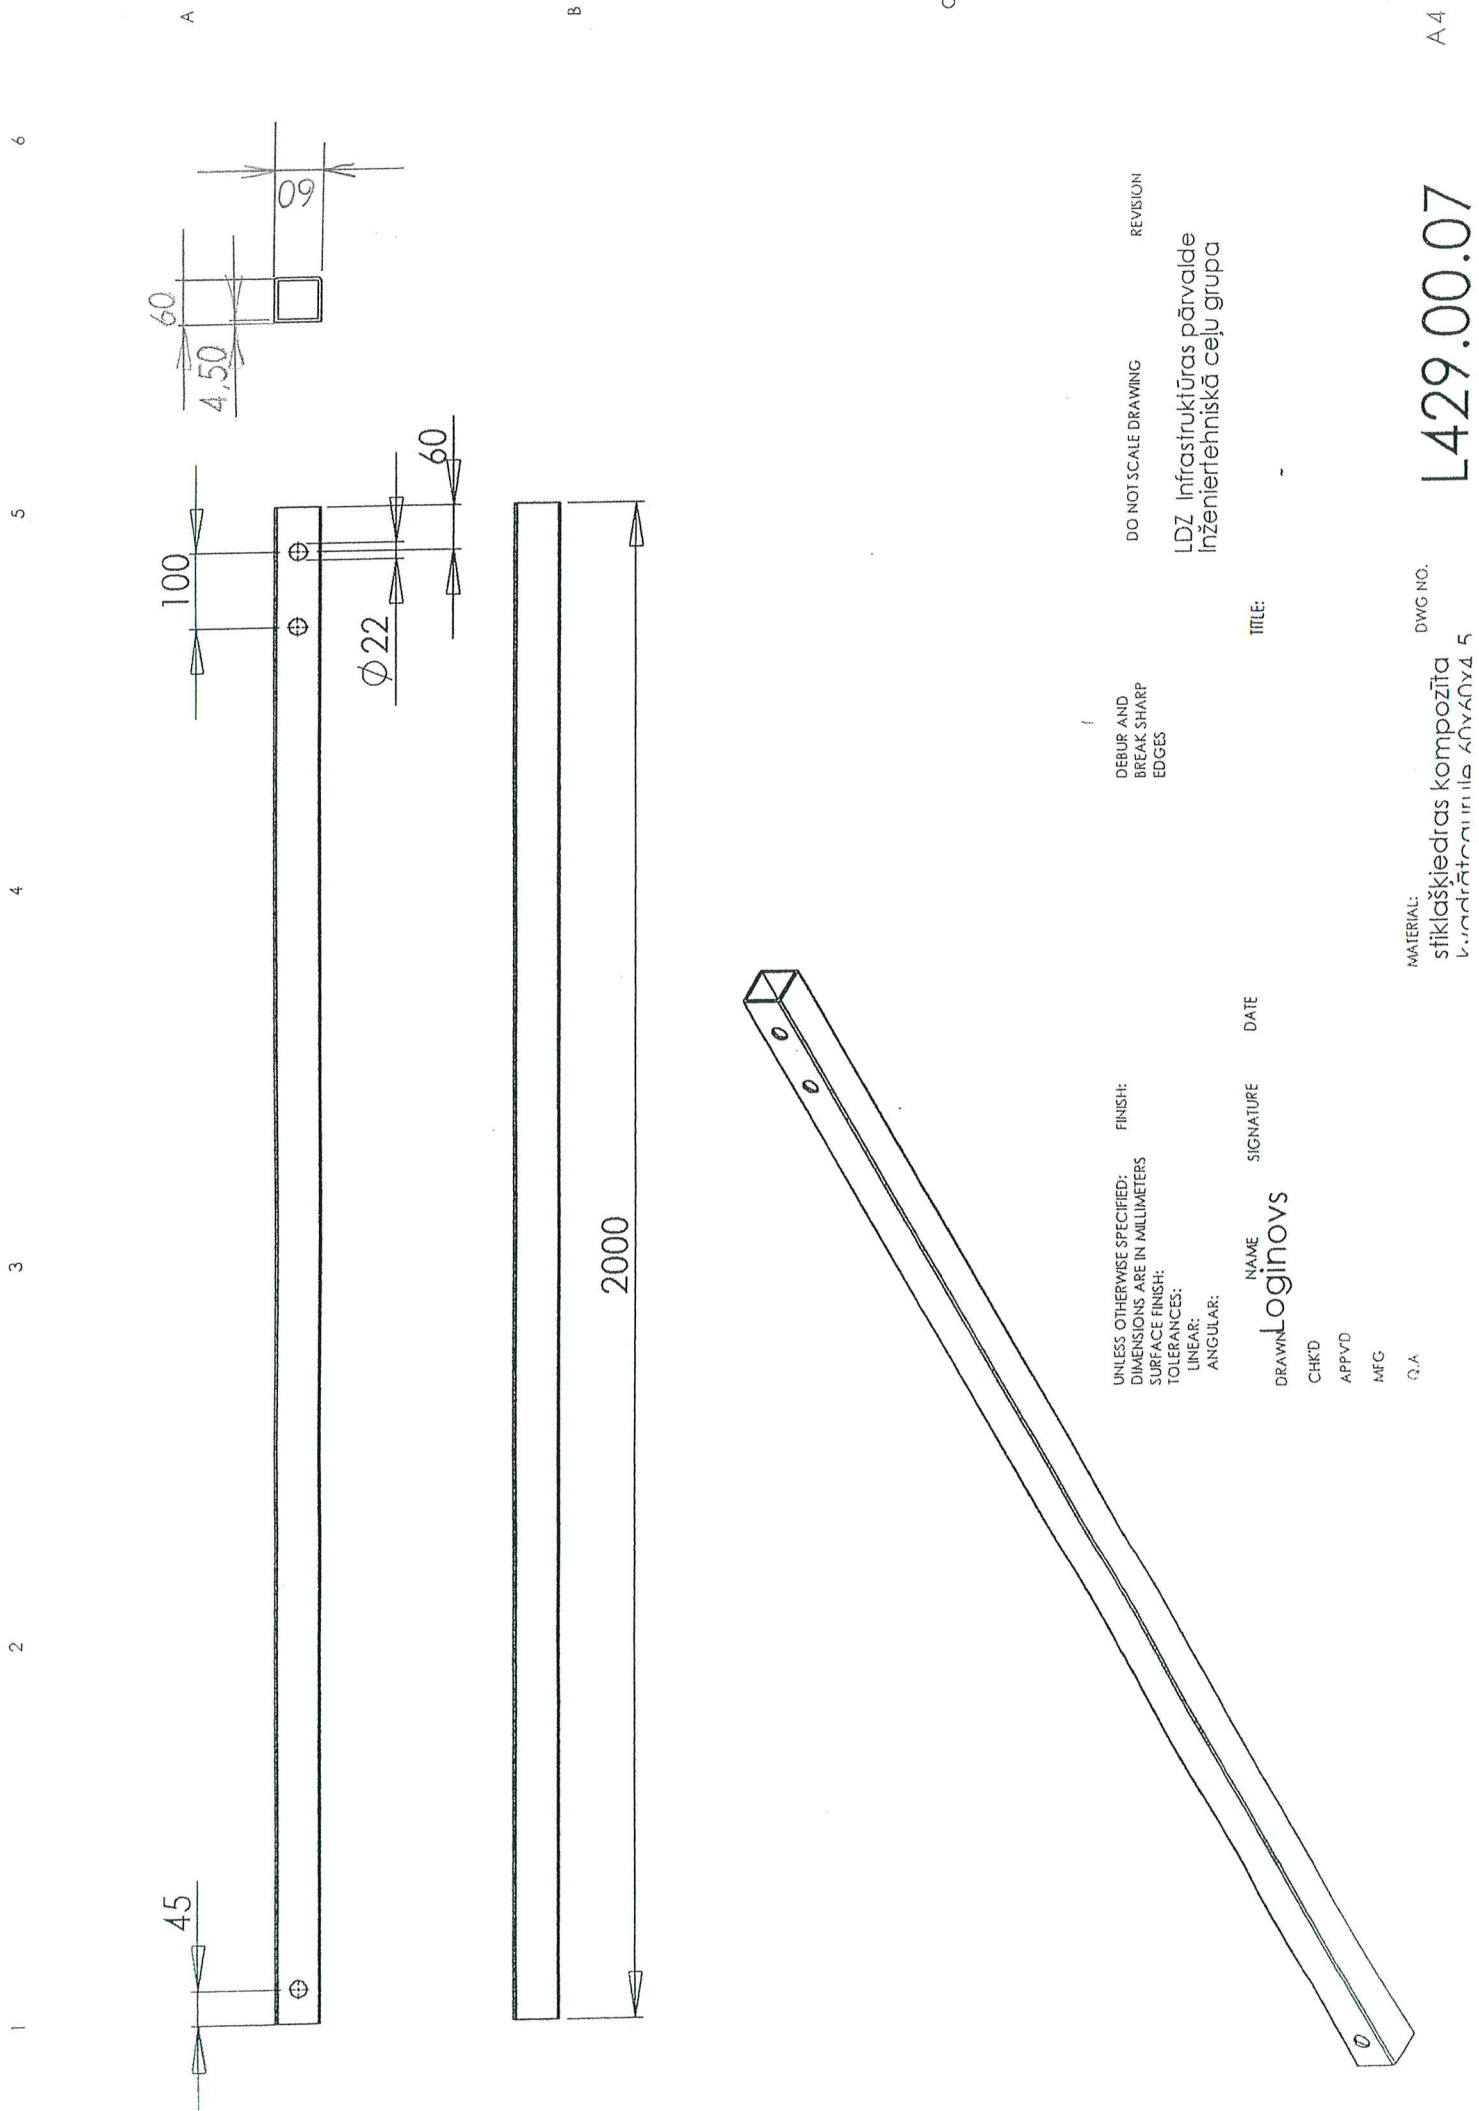

DO NOT SCALE DRAWING

REVISION

DEBUR AND
BREAK SHARP
EDGES

UNLESS OTHERWISE SPECIFIED:
DIMENSIONS ARE IN MILLIMETERS

SURFACE FINISH:

TOLERANCES:
LINEAR:
ANGULAR:

FINISH:

TITLE:

DATE

SIGNATURE

NAME

CHK'D

APP'VD

MFG

Q.A

DRAWN




Loginovs

MATERIAL:
stiklašķiedras kompozīta
betona armatūra

DWG NO.

A4

L429.00.07

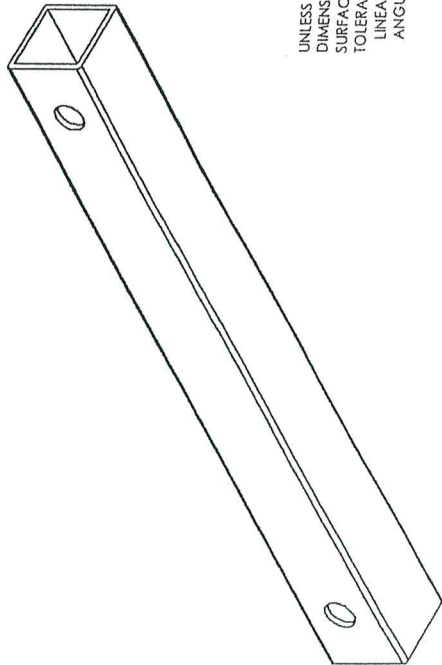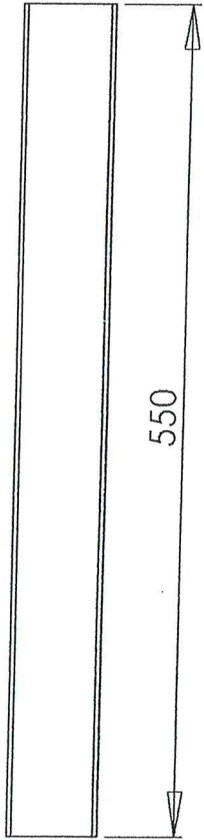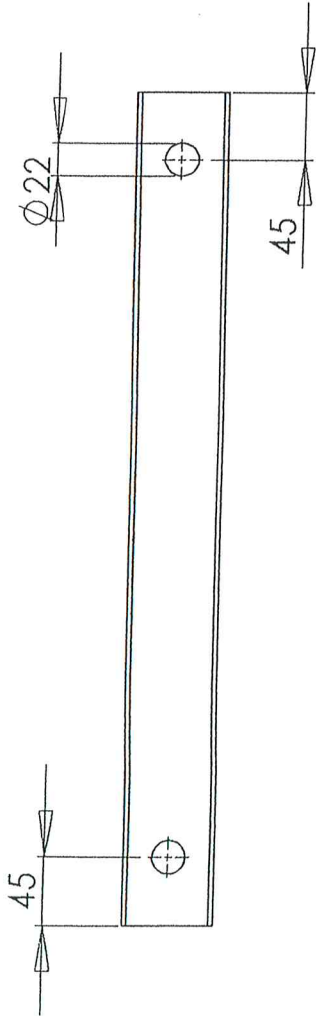

UNLESS OTHERWISE SPECIFIED:
DIMENSIONS ARE IN MILLIMETERS
SURFACE FINISH:
TOLERANCES:
LINEAR:
ANGULAR:

FINISH:

DEBUR AND
BREAK SHARP
EDGES

DO NOT SCALE DRAWING

REVISION

LDZ Infrastruktūras pārvalde
Inženier tehniskā ceļu grupa

DATE

SIGNATURE

NAME

DRAWN Loginovs

CHK'D

APP'VD

MFG

Q.A

TITLE:

MATERIAL:
stiklašķiedras kompozīta
kvadrātcaurule 60x60x4.5

DWG NO.

L429.00.08

A4

2


3

4

5


6

A

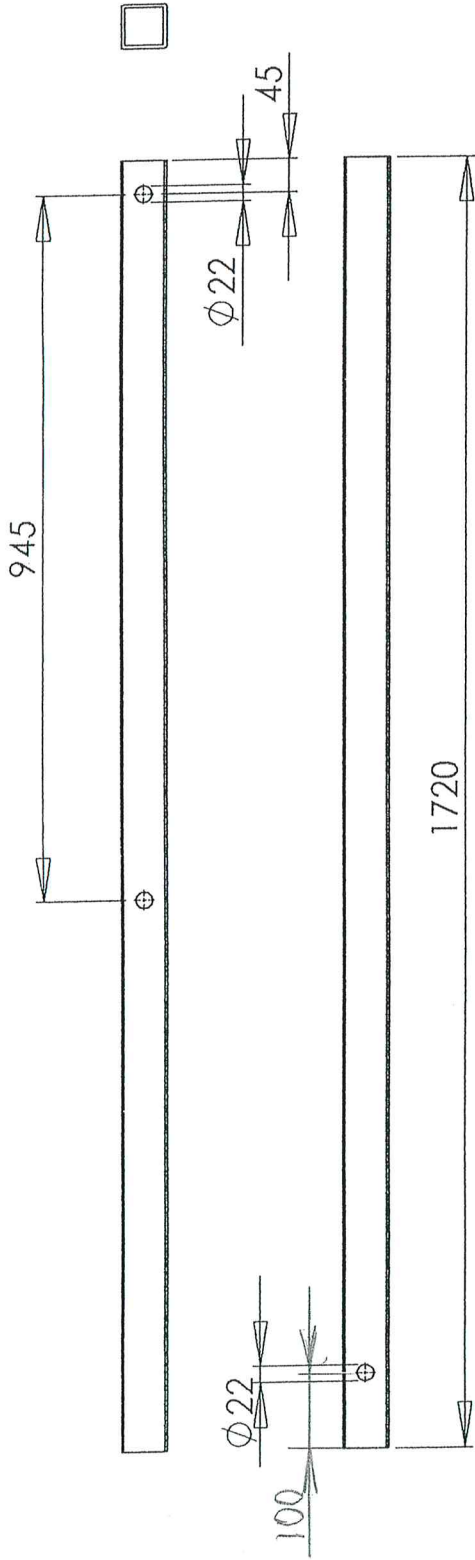

B

C

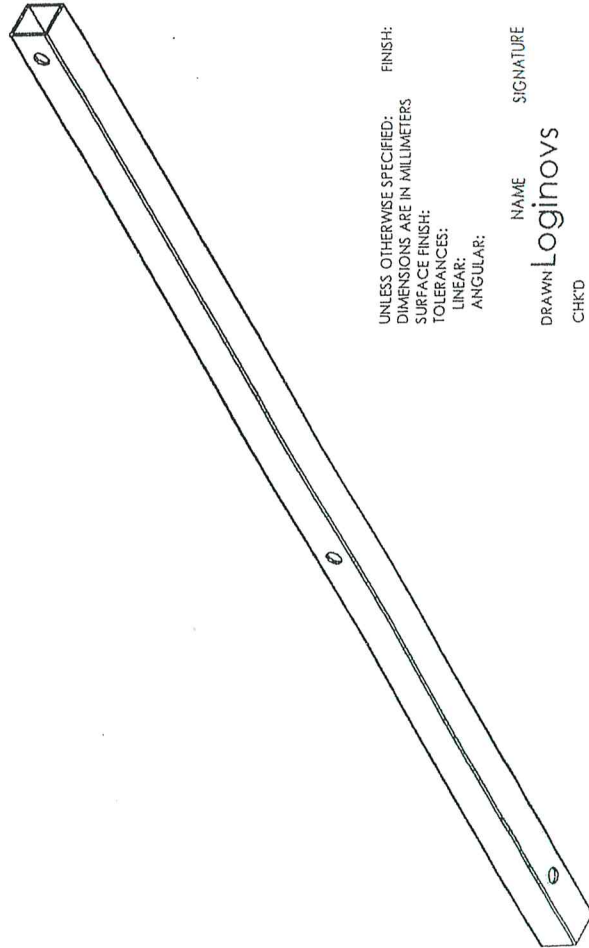

UNLESS OTHERWISE SPECIFIED:
DIMENSIONS ARE IN MILLIMETERS
SURFACE FINISH:
TOLERANCES:
LINEAR:
ANGULAR:

DEBUR AND
BREAK SHARP
EDGES

DO NOT SCALE DRAWING
REVISION
LDZ infrastruktūras pārvalde
Inženiertehniskā ceļu grupa

DATE

SIGNATURE

TITLE:

NAME

DRAWN **Loginovs**

CHK'D

APP'VD

MEG


Q.A

MATERIAL: stiklašķiedras kompozīta kvadrātcaurule 40x40x4 5

DWG NO.

L429a.00.02

A4

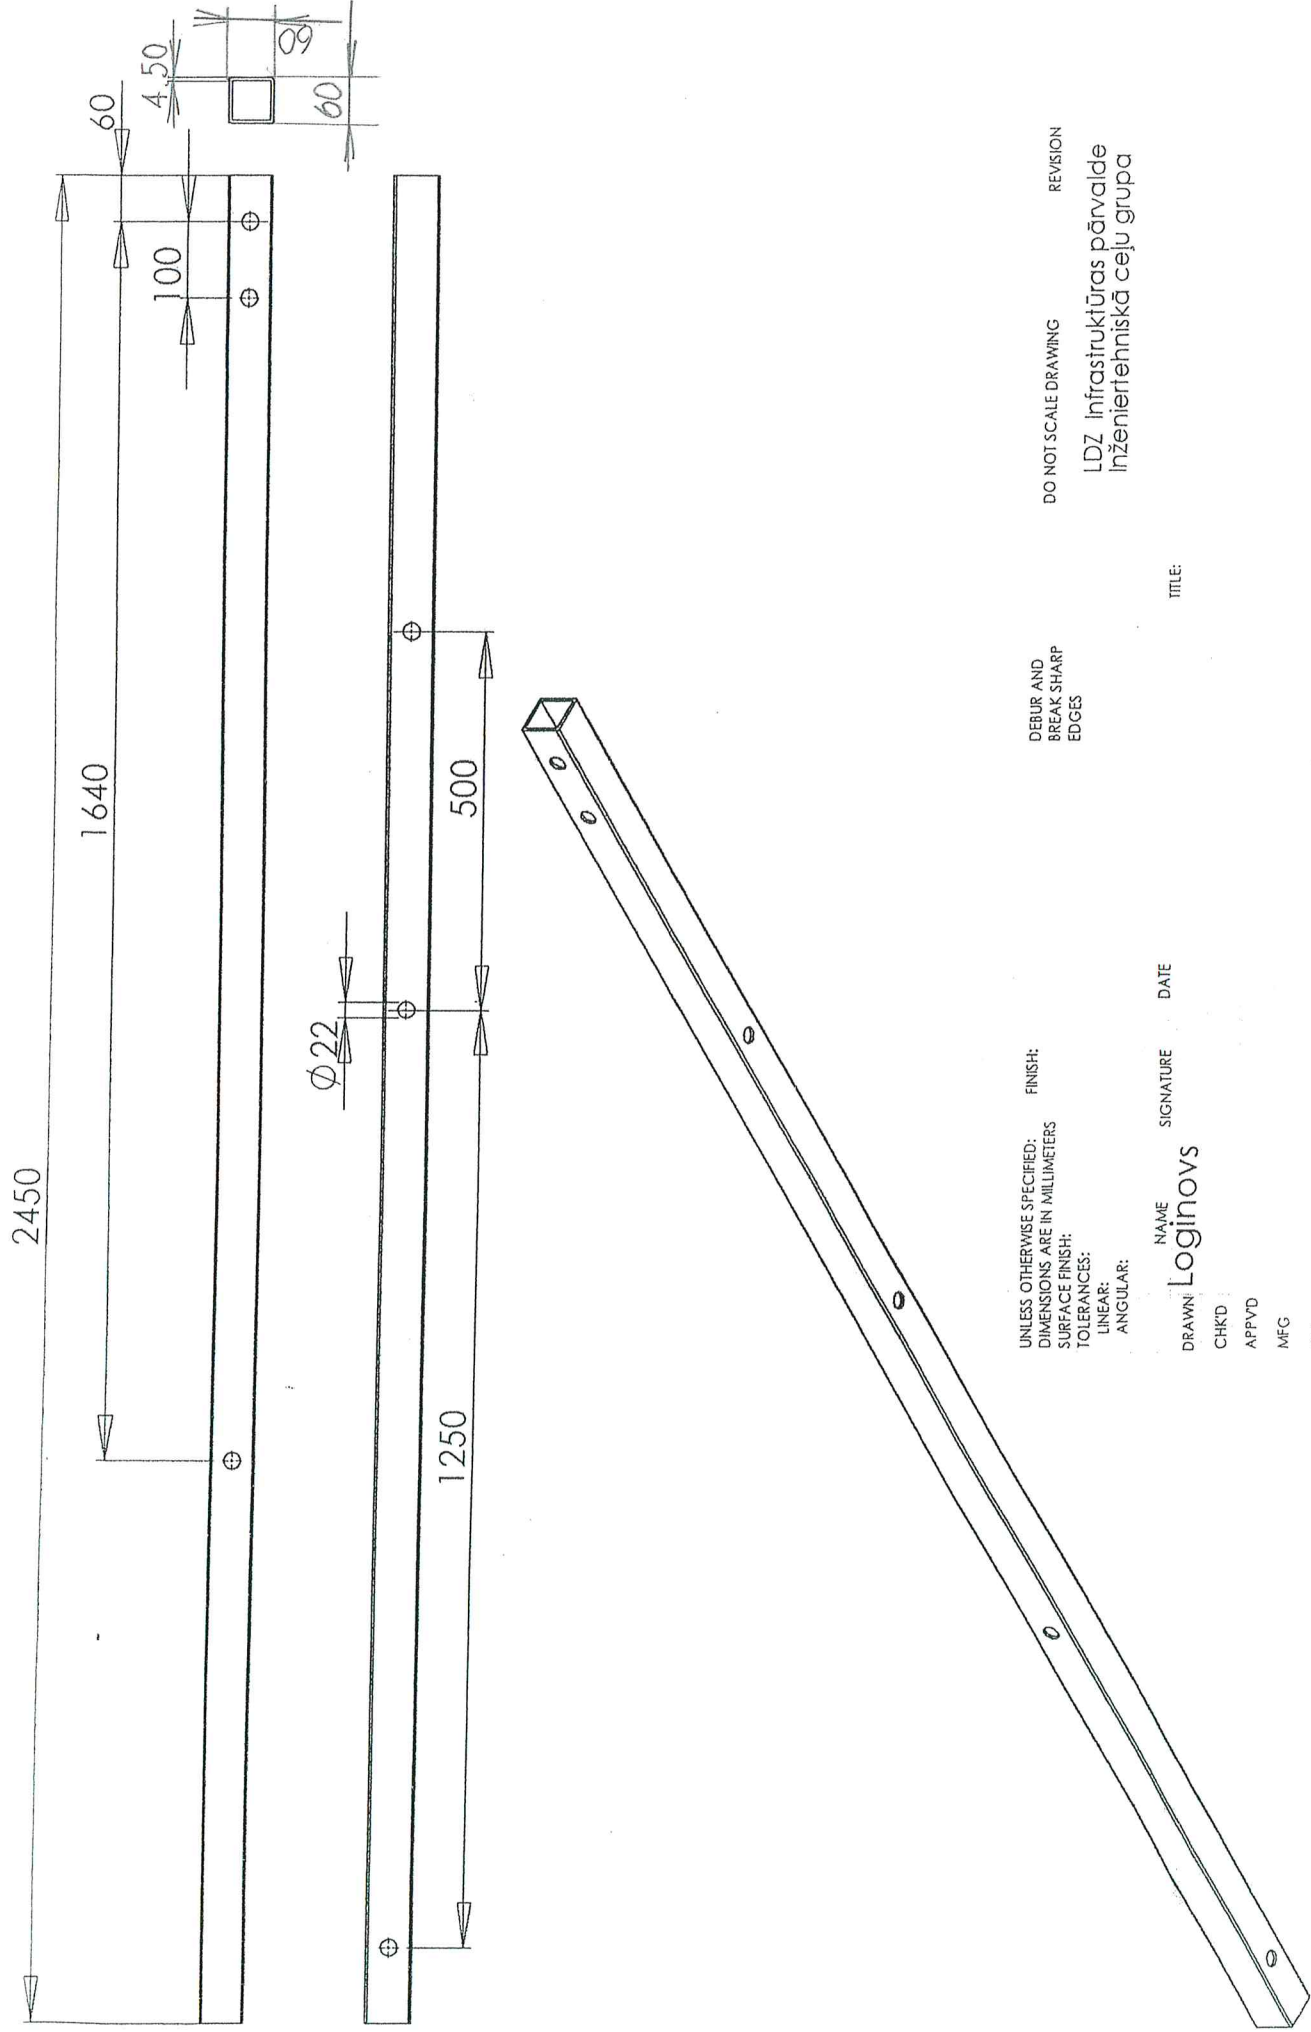

UNLESS OTHERWISE SPECIFIED:
DIMENSIONS ARE IN MILLIMETERS
SURFACE FINISH:
TOLERANCES:
LINEAR:
ANGULAR:

FINISH:

DEBUR AND
BREAK SHARP
EDGES

DO NOT SCALE DRAWING

REVISION

LDZ Infrastuktūras pārvalde
Inženiertehniskā ceļu grupa

DRAWN NAME **Logins** SIGNATURE DATE

TITLE:

CHK'D
APPVD
MFG
Q.A