
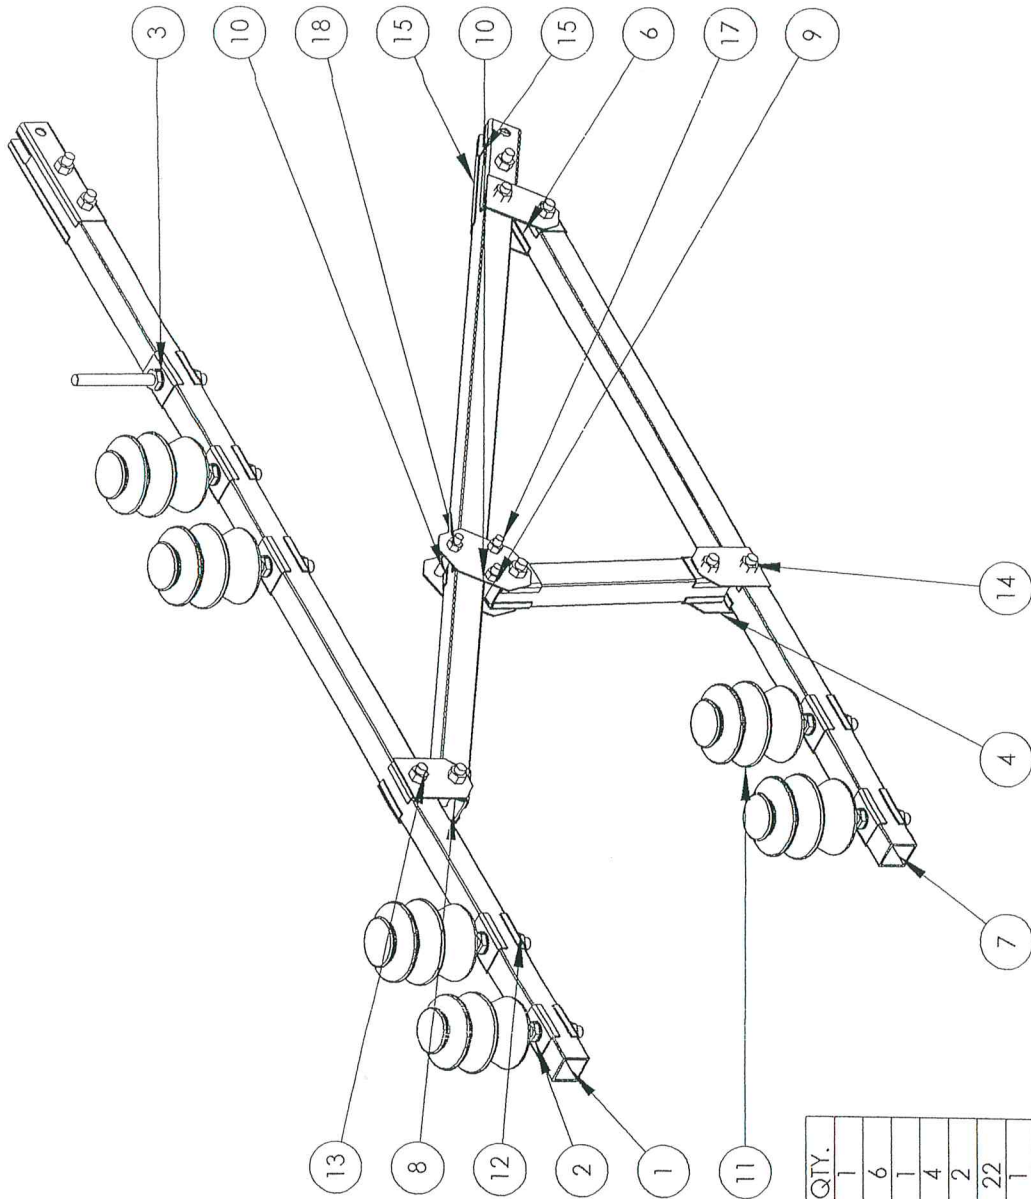


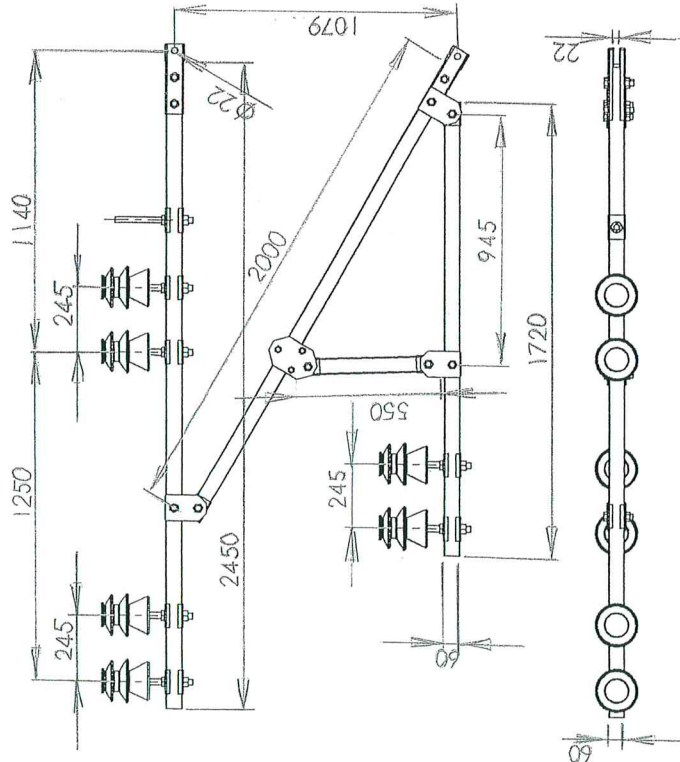

ITEM NO.	PART NUMBER	DESCRIPTION	QTY.
1	L429.00.01	Sija	1
2	L396.00.04	Atbalsts	6
3	L396.00.04-01	Atbalsts	1
4	L396.03.00	Cilpa	4
5	L396.00.60	Cilpa	2
6	L396.00.03	Skava-	22
7	L429.00.02	Sija	1
8	L429.00.07	Sija	1
9	L429.00.08	Sija	1
10	L396.04.00	Skava	2
11	izolator 20kB		6
12	nutM22		7
13	boltM20x100		10
14	nut M20		10
15	L396.06.00	Cilpa	1
16	L396.06.00-01	Cilpa	1
17	boltM16x100		3
18	nut M16		3

UNLESS OTHERWISE SPECIFIED:
DIMENSIONS ARE IN MILLIMETERS
SURFACE FINISH:
TOLERANCES:
LINEAR:
ANGULAR:

DEBUR AND
BREAK SHARP
EDGES

DO NOT SCALE DRAWING

REVISION
LDZ Infrastruktūras pārvalde
Inženier tehniskā ceļu grupa

DATE

SIGNATURE

NAME

LOG

APPV

CHKD

DRAWN

Loginovs

TITLE:

Kontakta tīkla atbalsts

DO-III-2

DWG NO.


L429.01.00

A


DATE

MATERIAL

SHEET 1 OF 1

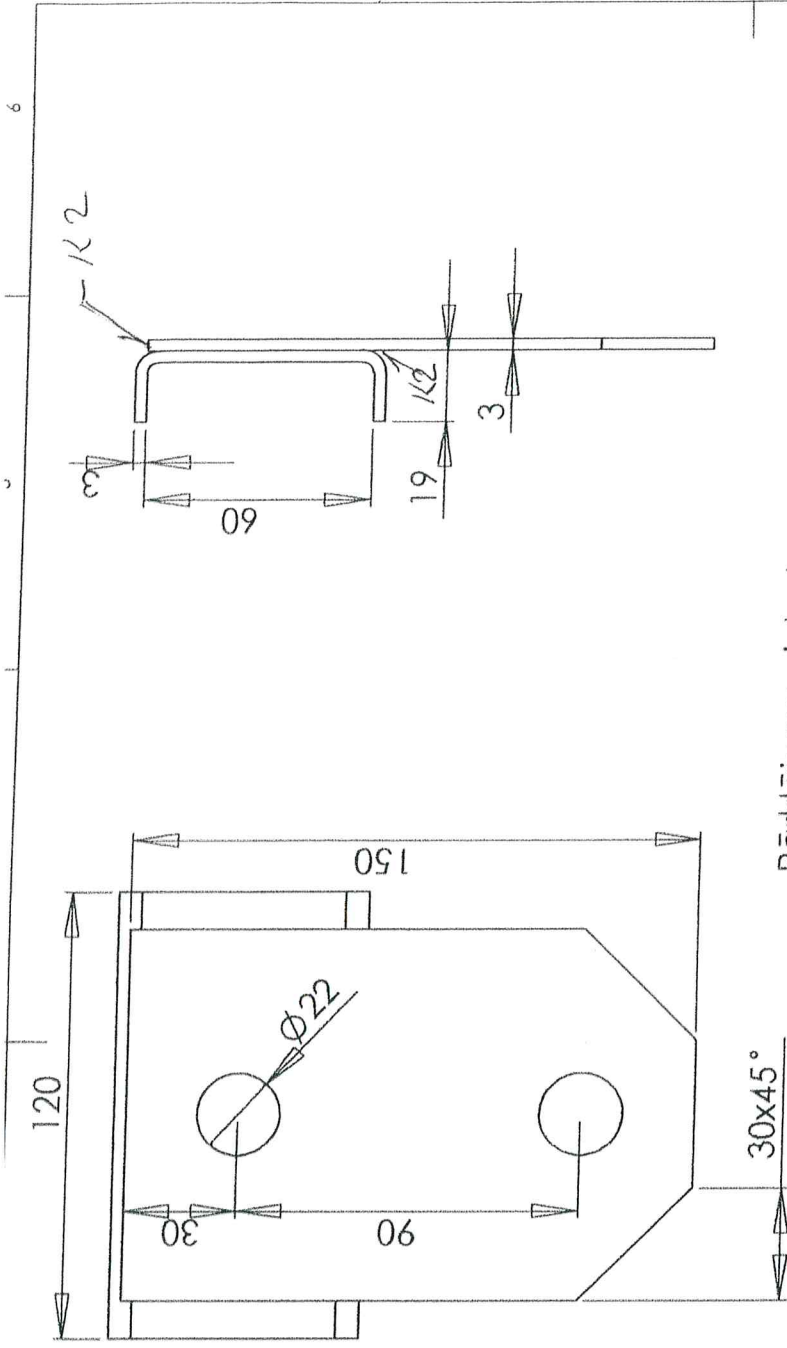


Pārklājums: cinks 6

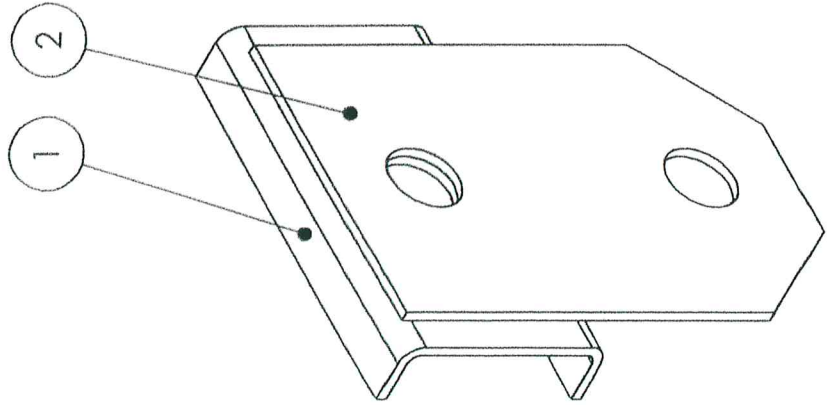


ITEM NO.	PART NUMBER	DESCRIPTION	QTY.
1	L396.00.03	Tērauds20 loksne3	1
2	L396.00.31	Tērauds20 loksne3	1

UNLESS OTHERWISE SPECIFIED: DIMENSIONS ARE IN MILLIMETERS SURFACE FINISH: TOLERANCES: LINEAR: ANGULAR:		FINISH:	DEBUR AND BREAK SHARP EDGES	DO NOT SCALE DRAWING	REVISION
DRAWN: Loginovs		SIGNATURE: [Signature]	DATE: -	LDZ infrastruktūras pārvalde Inženiertehniskā ceļu grupa	
CHK'D	APPVD	MFG	Q.A.	TITLE: Cilpa	
MATERIAL:				DWG NO. L396.03.00	
WEIGHT:				SCALE: 1:2	

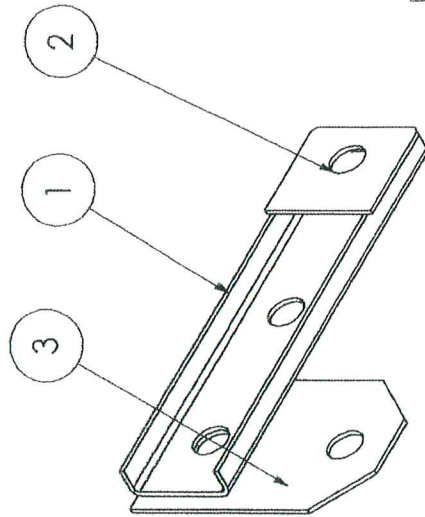


ITEM NO.	Format	PART NUMBER	DESCRIPTION	QTY.
1	b.r.	L396.00.06	Pläksne	1
2	b.r.	L396.00.61	Skava	1
3	b.r.	L396.00.31	Gilpa-	1

UNLESS OTHERWISE SPECIFIED: DIMENSIONS ARE IN MILLIMETERS						FINISH:				DEBUR AND BREAK SHARP EDGES		DO NOT SCALE DRAWING		REVISION	
SURFACE FINISH:												LDZ Infrastruktūras pārvalde Inženier tehniskā ceļu grupa			
TOLERANCES:															
LINEAR:															
ANGULAR:															
DRAWN						NAME		SIGNATURE		DATE		Cilpa			
CHK'D						Lagins				10-1-08					
APP'VD															
MFG															
Q.A.															
												DWG NO. L396.06.00			
												SCALE: 1:5			
												SHEET 1 OF 1			



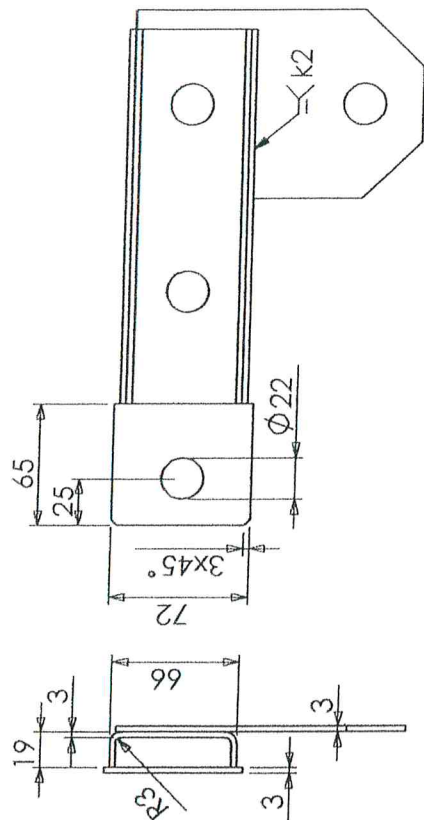


Pārklājums: cinks6

ITEM NO.	PART NUMBER	DESCRIPTION	QTY.
1	L396.00.06		1
2	L396.00.61		1
3	L396.00.31		1


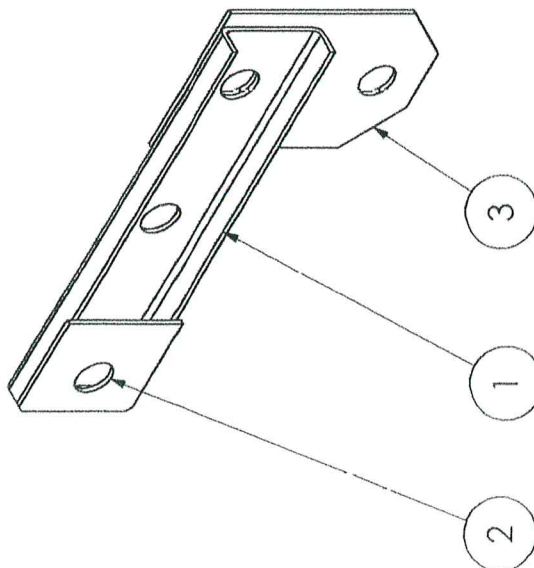



		1		2		3	
UNLESS OTHERWISE SPECIFIED: DIMENSIONS ARE IN MILLIMETERS SURFACE FINISH: TOLERANCES: LINEAR: ANGULAR:		FINISH:		DEBUR AND BREAK SHARP EDGES		DO NOT SCALE DRAWING	
NAME Loginovs		SIGNATURE 		DATE —		TITLE: Cilpa	
CHK'D		APP'D		MFG		Q.A	
MATERIAL:		WEIGHT:		SCALE: 1:1.5		DWG NO.	
1		2		3		A4	

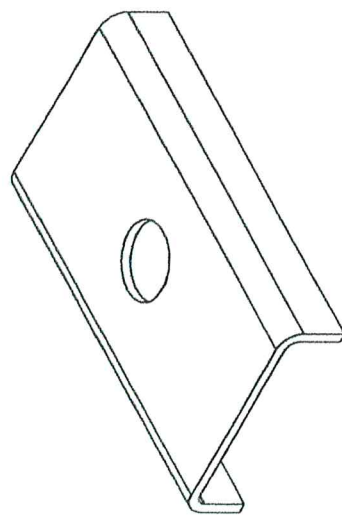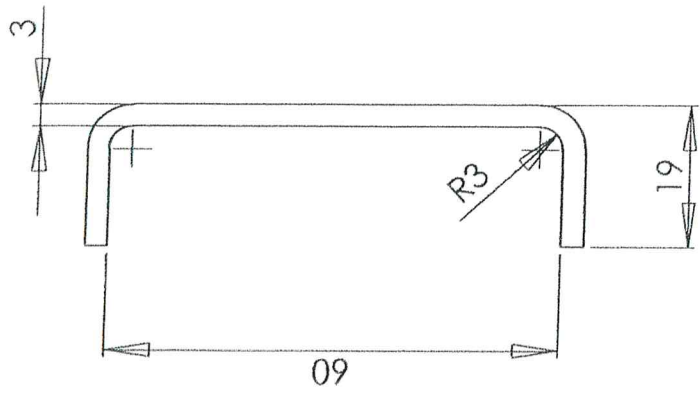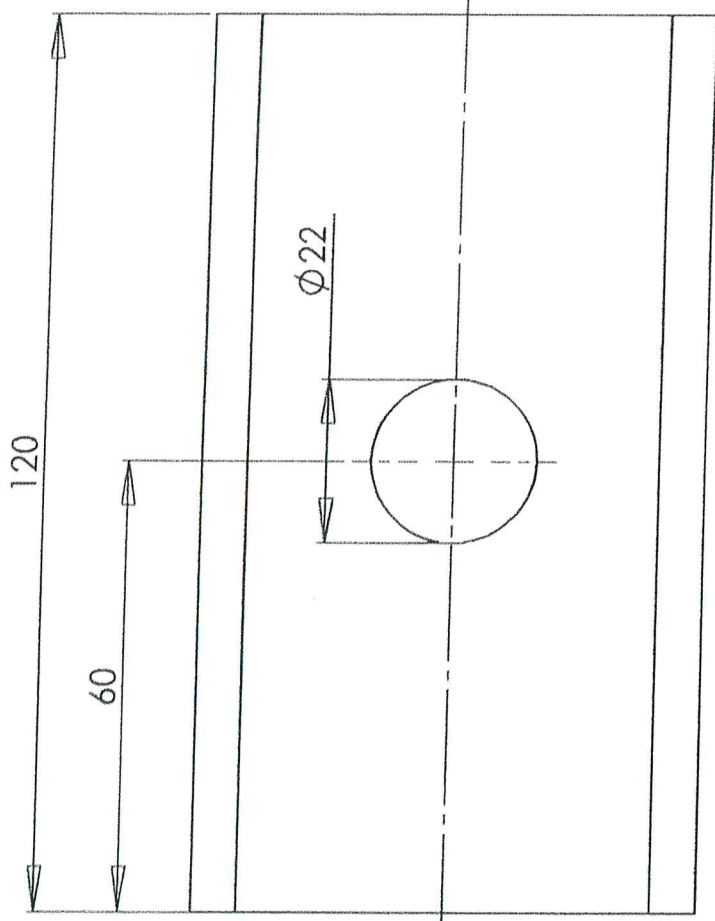



Pārklājums: cinks 6

UNLESS OTHERWISE SPECIFIED: DIMENSIONS ARE IN MILLIMETERS		FINISH:		DEBUR AND BREAK SHARP EDGES		DO NOT SCALE DRAWING		REVISION	
SURFACE FINISH:		NAME		SIGNATURE		DATE		TITLE:	
TOLERANCES:		DRAWN		Loginovs		DATE		LDZ Infrastruktūras pārvalde	
LINEAR:		CHK'D						Inženiertehniskā ceļu grupa	
ANGULAR:		APP'VD						Skava	
		MFG						DWC NO. L396.00.03	
		Q.A						A4	
								SCALE: 1:4	
								SHEET 1 OF 1	

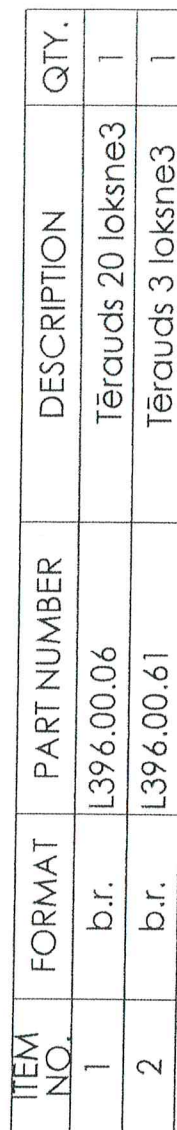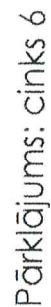2

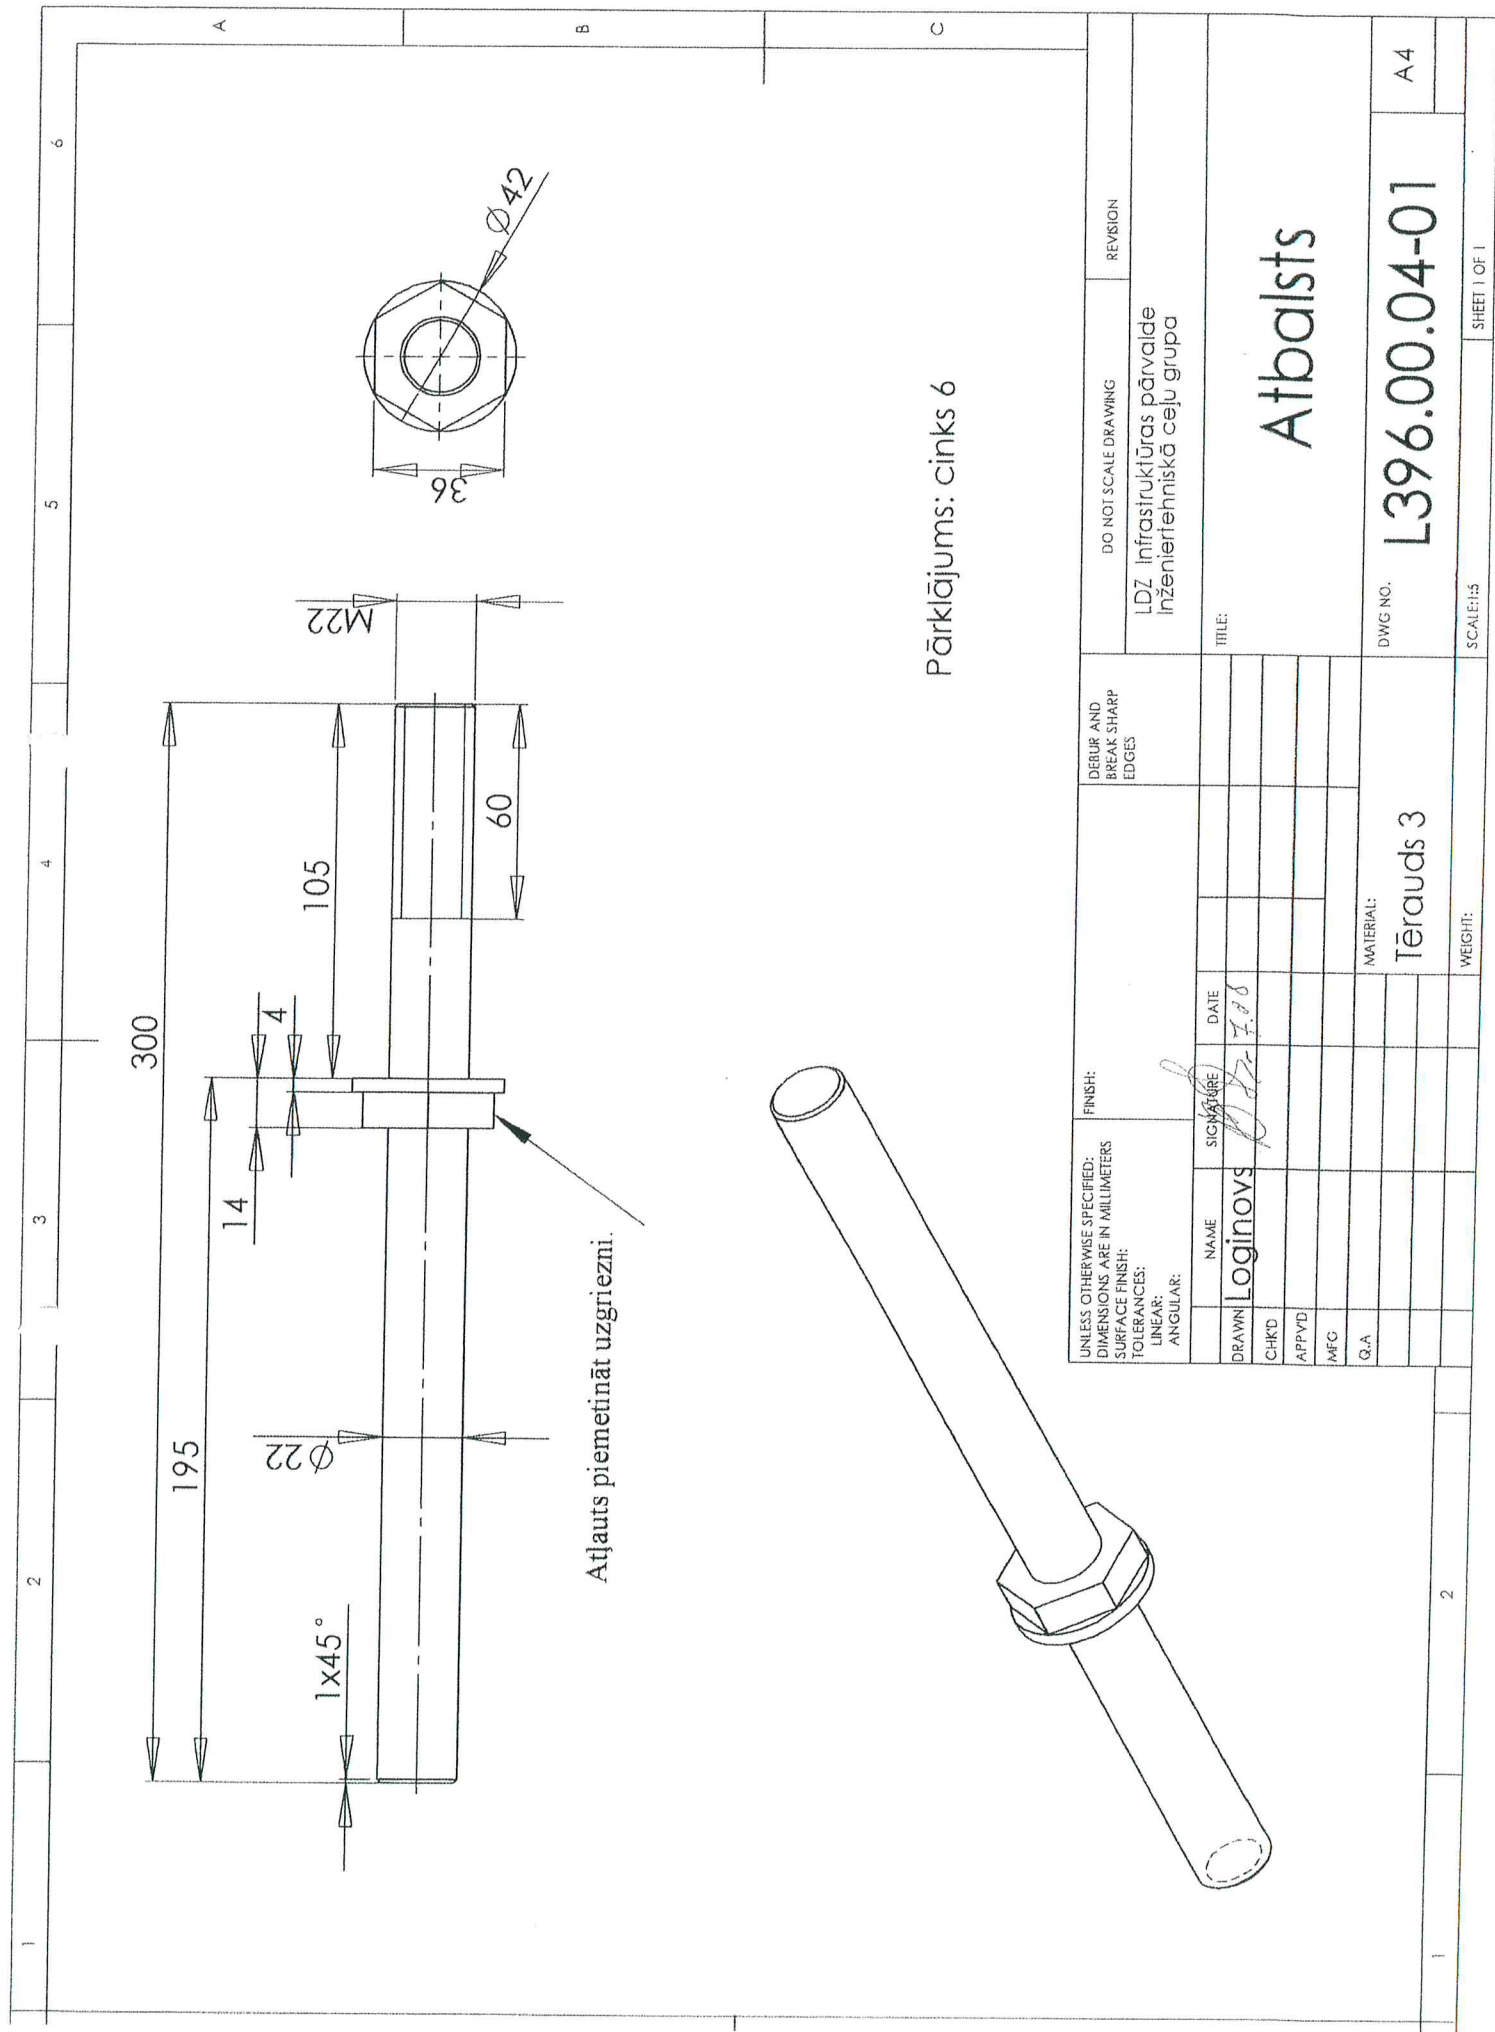


UNLESS OTHERWISE SPECIFIED: DIMENSIONS ARE IN MILLIMETERS		FINISH:		DERUR AND BREAK SHARP EDGES		DO NOT SCALE DRAWING		REVISION	
SURFACE FINISH:		TOLERANCES:		NAME		SIGNATURE		DATE	
LINEAR:		ANGULAR:		DRAWN		Logins		2022-10-06	
				CHKD					
				APPRD					
				MFG					
				Q.A					
				MATERIAL:		Tērauds 3			
				DWG NO.		L396.00.04-01		A4	
				SCALE: 1:3		SHEET 1 OF 1			

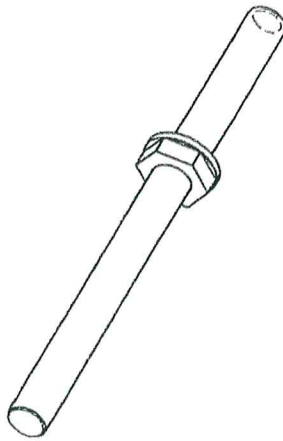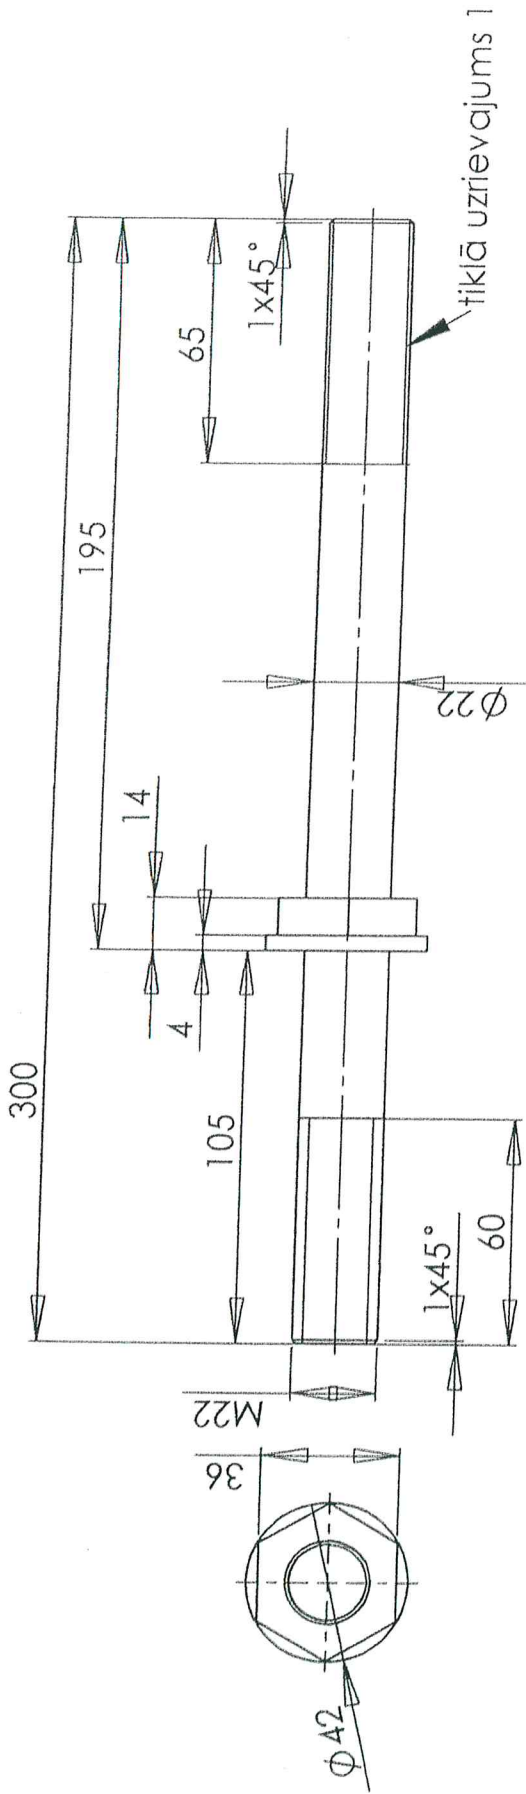

Pārklājums: cinks 6

UNLESS OTHERWISE SPECIFIED: DIMENSIONS ARE IN MILLIMETERS		FINISH:		DEBUR AND BREAK SHARP EDGES		DO NOT SCALE DRAWING		REVISION	
SURFACE FINISH:		TOLERANCES:		NAME		SIGNATURE		DATE	
LINEAR:		ANGULAR:		DRAWN		Loginovs		—	
				CHK'D					
				APP'VD					
				MFG					
				Q.A.					
MATERIAL: Tērauds3				TITLE: Tapa					
DWG NO. L396.00.04				A4					
SCALE:1:5				SHEET 1 OF 1					

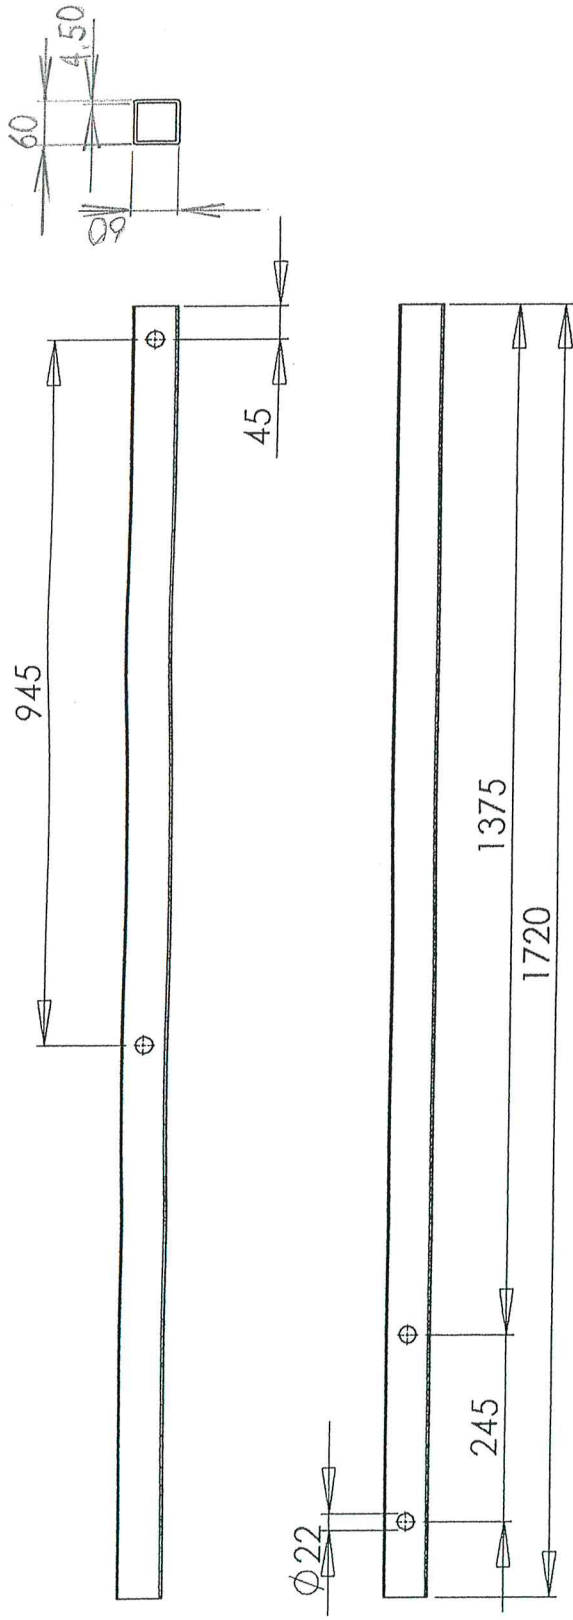

UNLESS OTHERWISE SPECIFIED:
DIMENSIONS ARE IN MILLIMETERS
SURFACE FINISH:
TOLERANCES:
LINEAR:
ANGULAR:

DEBUR AND
BREAK SHARP
EDGES

FINISH:

DO NOT SCALE DRAWING

REVISION

LDZ Infrastuktūras pārvalde
Inženier tehniskā ceļu grupa

DATE

SIGNATURE

NAME
Loginovs

TITLE:

DRAWN

CHK'D

APP'VD

MFG


Q.A

MATERIAL:
stiklašķiedras kompozīta
kvadrātaurule 60x60x4.5

DWG NO.

L429.00.02

A4

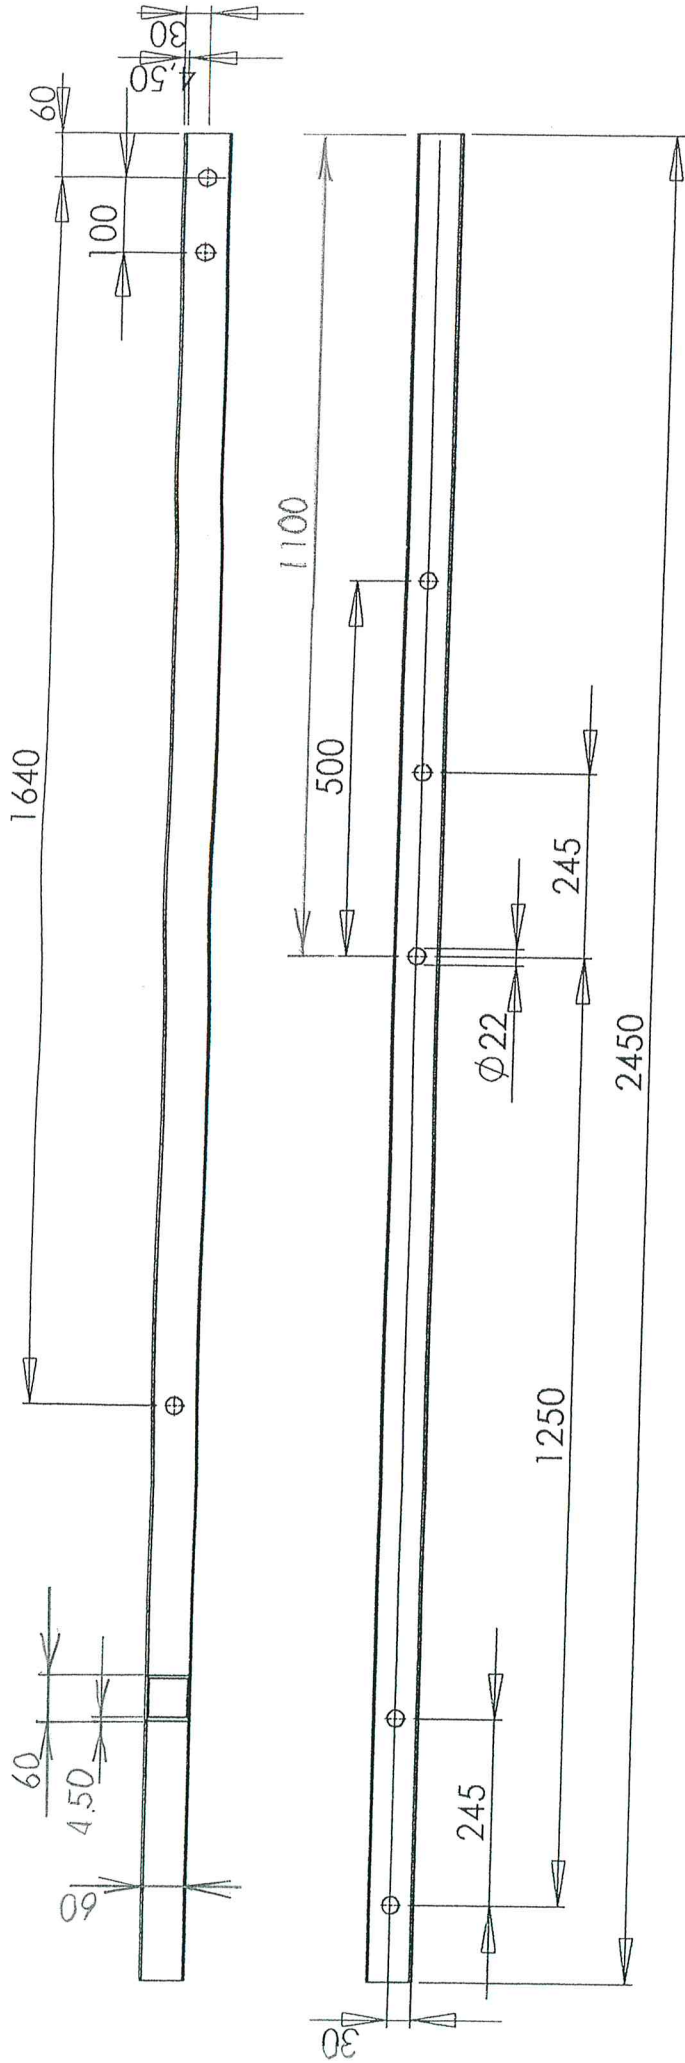

UNLESS OTHERWISE SPECIFIED:
DIMENSIONS ARE IN MILLIMETERS
SURFACE FINISH:
TOLERANCES:
LINEAR:
ANGULAR:

FINISH:

DEBUR AND
BREAK SHARP
EDGES

DO NOT SCALE DRAWING

REVISION

LDZ Infrastruktūras pārvalde
Inženier tehniskā ceļu grupa

NAME
DRAWN Loginovs

DATE

SIGNATURE

TITLE:

CHK'D
APPVD
MFG
Q.A

MATERIAL:
stiklašķiedras kompozīta
kvadrātsaurule 60x60x4.5
WEIGHT:

DWG NO.

L429.00.01

A4