




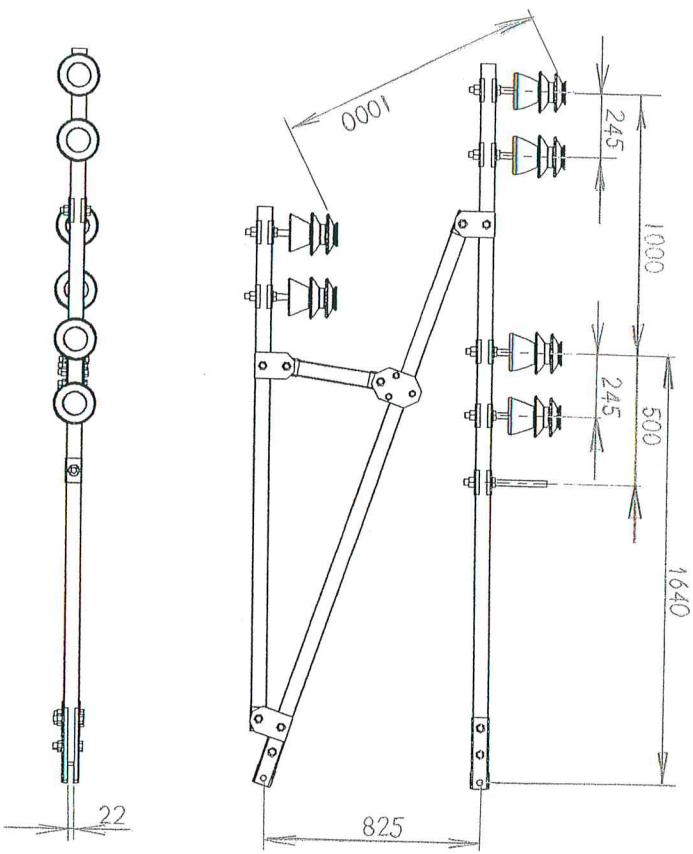

ITEM NO.	PART NUMBER	DESCRIPTION	QTY.
1	L428.00.01	Sija	1
2	L396.00.04	Atbalsts	6
3	L396.00.04-01	Atbalsts	1
4	L396.03.00	Cilpa	4
5	L396.00.60	Cilpa	2
6	L396.00.03	Skava-	22
7	L428.00.02	Sija	1
8	L428.00.07	Sija	1
9	4286.00.08	Sija	1
10	L396.04.00	Skava	2
11	izolator 20kB		6
12	nutM22		7
13	bolM20x100		10
14	nut M20		10
15	L396.06.00	Cilpa	1
16	L396.06.00-01	Cilpa	1
17	bolM16x100		3
18	nut M16		3

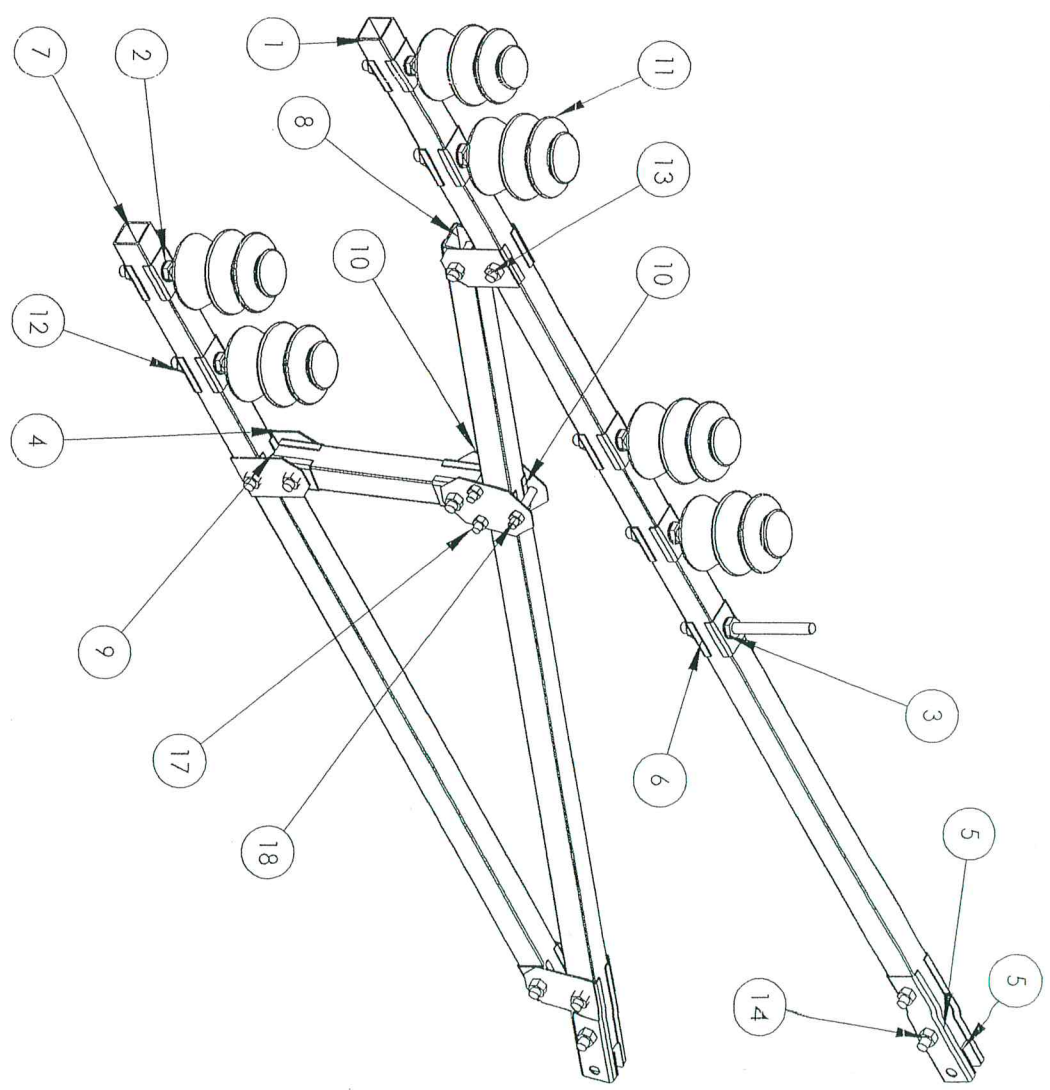

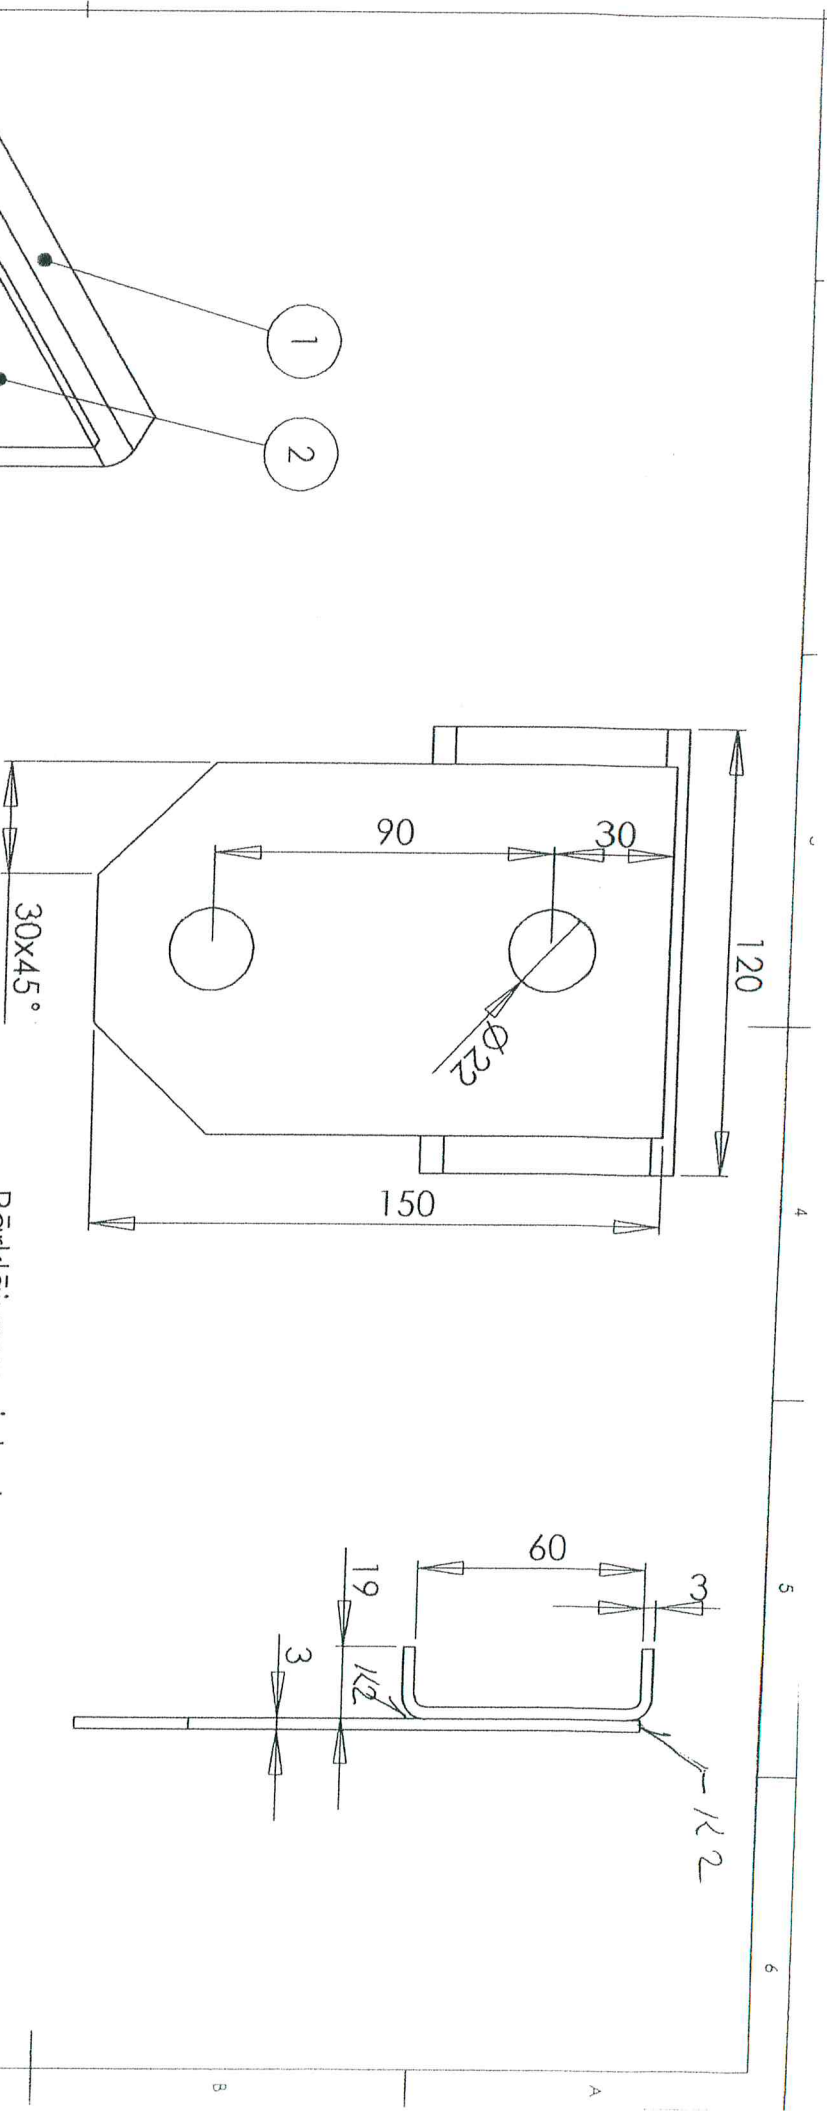

Pārklājums: cinks 6

ITEM NO.	PART NUMBER	DESCRIPTION	QTY.
1	L396.00.03	Tērauds20 loksne3	1
2	L396.00.31	Tērauds20 loksne3	1

UNLESS OTHERWISE SPECIFIED:
DIMENSIONS ARE IN MILLIMETERS
SURFACE FINISH:
TOLERANCES:
LINEAR:
ANGULAR:





DEBUR AND
BREAK SHARP
EDGES

DO NOT SCALE DRAWING

REVISION

NAME	SIGNATURE	DATE	TITLE:
Logins			Cilpa
DRAWN			
CHKD			
APPRD			
MFG			
QA			
MATERIAL:			DWG NO. L396.03.00
WEIGHT:			A4

LDZ Infrastruktūras pārvalde
Inženiertehniskā ceļu grupa

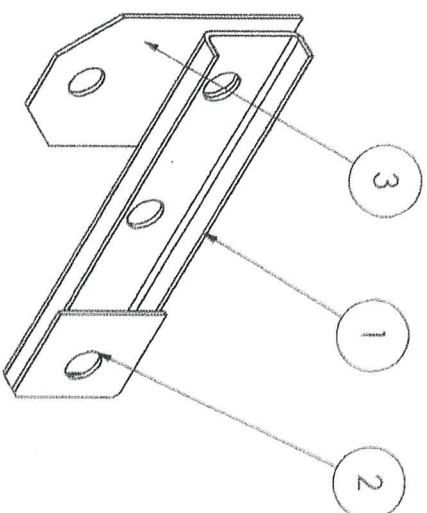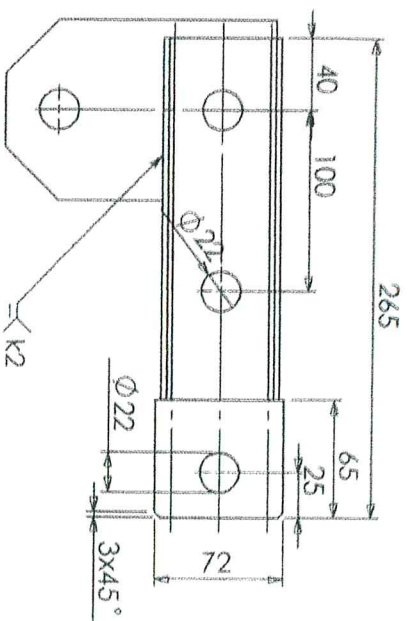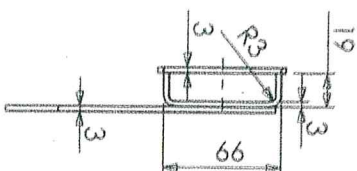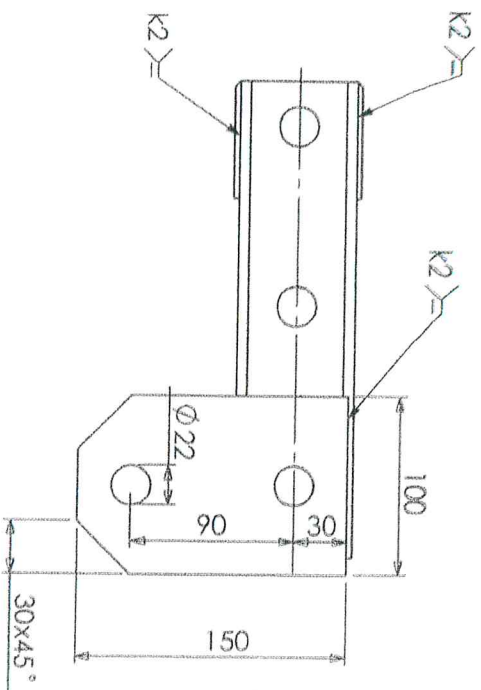

Pārklājums: cinks6

ITEM NO.	Format	PART NUMBER	DESCRIPTION	QTY.
1	b.r.	L396.00.06	Plāksne	1
2	b.r.	L396.00.61	Skava	1
3	b.r.	L396.00.31	Cilpa-	1

UNLESS OTHERWISE SPECIFIED:
DIMENSIONS ARE IN MILLIMETERS
SURFACE FINISH:
TOLERANCES:
LINEAR:
ANGULAR:

FINISH:

DRAWING AND
BREAK SHARP
EDGES

DO NOT SCALE DRAWING

REVISION

LDZ Infrastuktūras pārvalde
Inženier tehniskā ceļu grupa

NAME: *Logins* SIGNATURE: *[Signature]* DATE: *2017.4.08*

TITLE:

Cilpa

DRAWN

CHKD

APPRD

MFG

Q.A.

MATERIAL:

DWG NO.

SCALE:



WEIGHT:

SCALE:

SHEET 1 OF 1


A4

L396.06.00

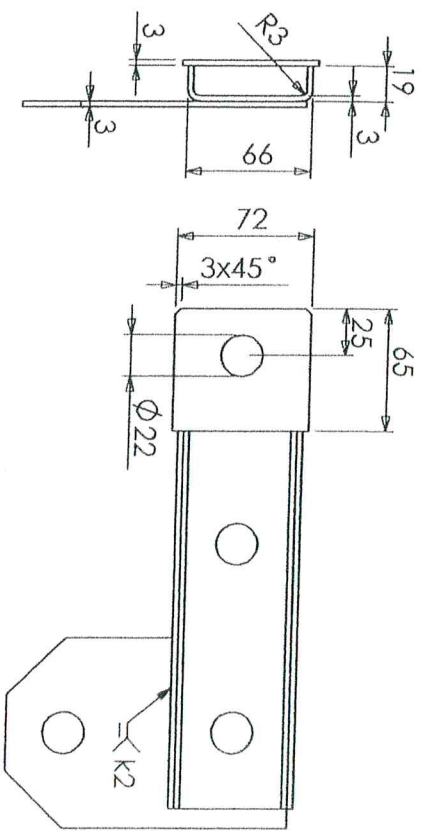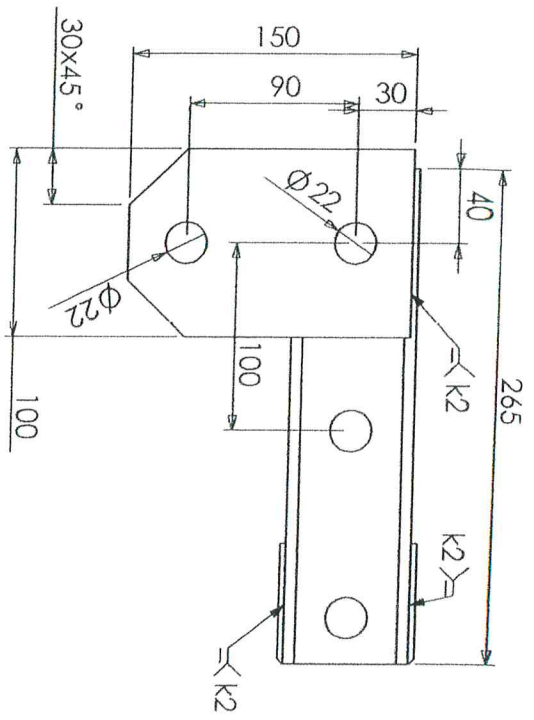

Pārklājums: cinks6

ITEM NO.	PART NUMBER	DESCRIPTION	QTY.
1	L396.00.06		1
2	L396.00.61		1
3	L396.00.31		1

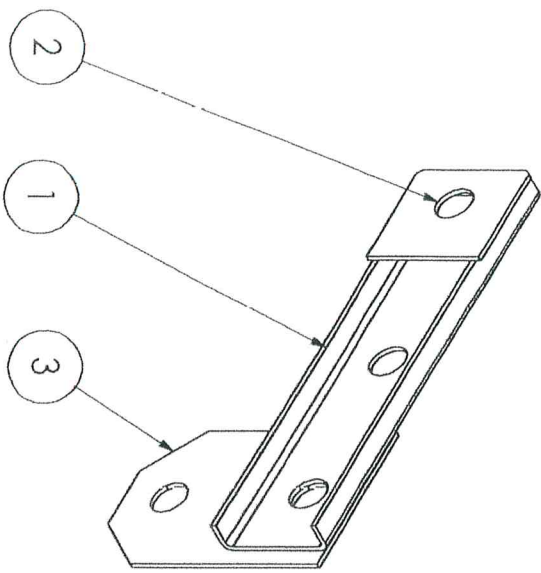


UNLESS OTHERWISE SPECIFIED:
DIMENSIONS ARE IN MILLIMETERS
SURFACE FINISH:
TOLERANCES:
LINEAR:
ANGULAR:

DEBUR AND
BREAK SHARP
EDGES

DO NOT SCALE DRAWING

REVISION




NAME	SIGNATURE	DATE	TITLE:
DRAWN Loginovs			Cilpa
CHKD			
APPVD			
MFG			
QA			
MATERIAL:			DWG NO.
			L396.06.00-01
WEIGHT:			A4

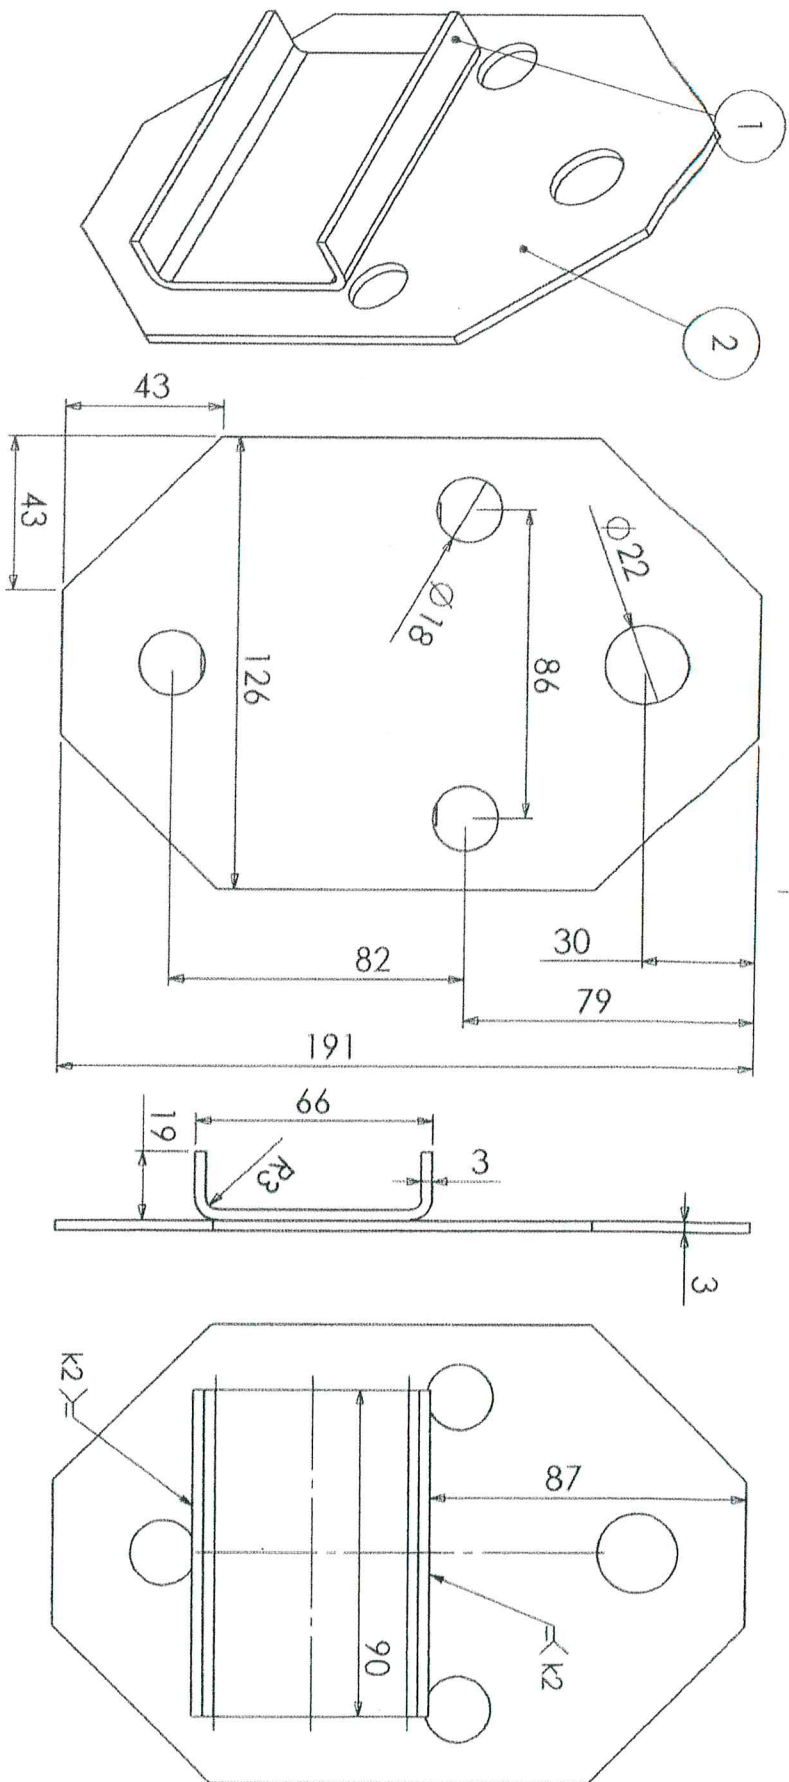

Pārklājums: cinks 6




ITEM NO.	Format	PART NUMBER	QTY.
1	b.r.	L396.00.33	1
2	b.r.	L396.00.32	1

UNLESS OTHERWISE SPECIFIED: DIMENSIONS ARE IN MILLIMETERS		FINISH:		DEBUR AND BREAK SHARP EDGES		DO NOT SCALE DRAWING		REVISION	
TOLERANCES: LINEAR: ANGULAR:								LDZ infrastruktūras pārvalde Inženiertehniskā ceļu grupa	
DRAWN: Logins		SIGNATURE: [Signature]		DATE: 2008		TITLE:		Skava	
CHKD:									
APPVD:									
MFG:									
Q.A.									
MATERIAL:									
Tērauds20 lokšne3									
WEIGHT:									
DWG NO.									
L396.04.00									
SCALE:1:5									
SHEET 1 OF 1									
A4									

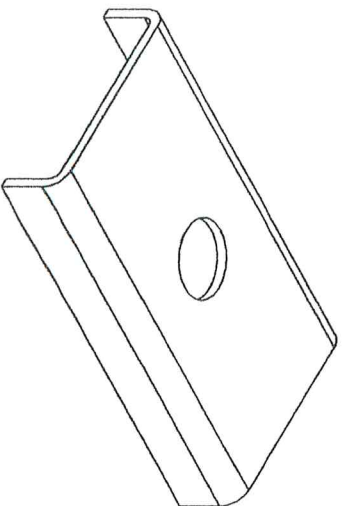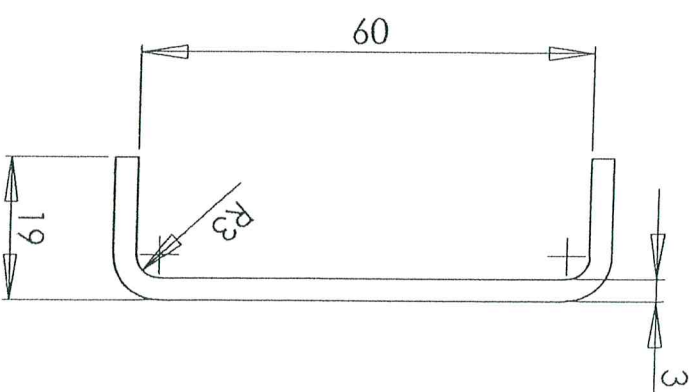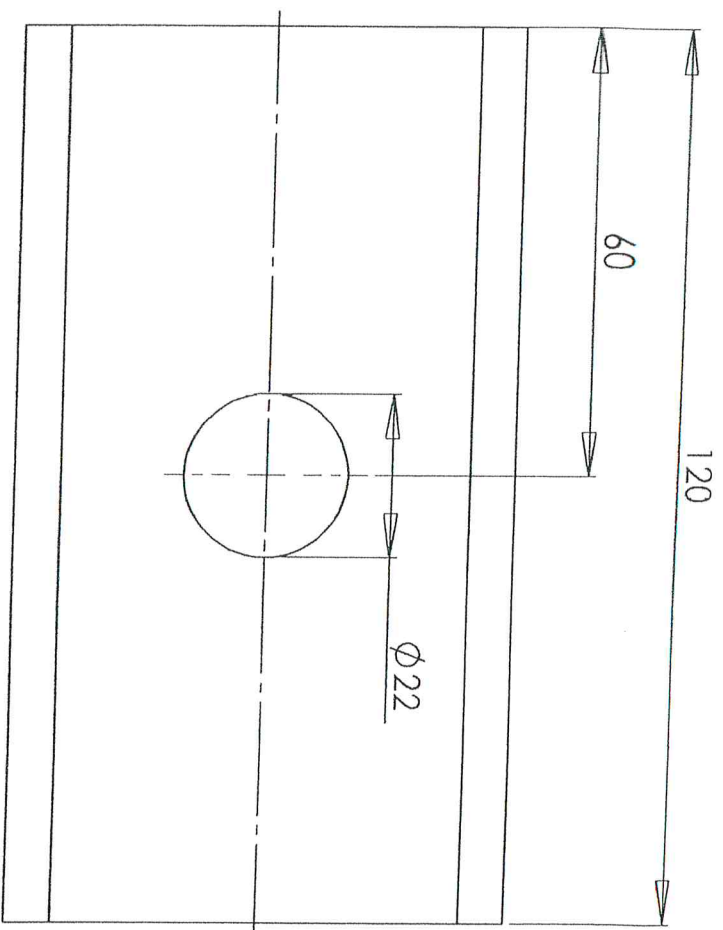

Pārklājums: cinks 6

UNLESS OTHERWISE SPECIFIED: DIMENSIONS ARE IN MILLIMETERS SURFACE FINISH: TOLERANCES: LINEAR: ANGULAR:				FINISH:		DEBUR AND BREAK SHARP EDGES		DO NOT SCALE DRAWING		REVISION	
NAME		SIGNATURE		DATE				TITLE: Skava		LDZ Infrastruktūras pārvalde Inženiertehniskā ceļu grupa	
DRAWN		Logins									
CHKD											
APPVD											
MFG											
G.A								MATERIAL:			
								Tērauds20 Ioksne3			
								WEIGHT:			
								DWG NO.		L396.00.03	
										A4	

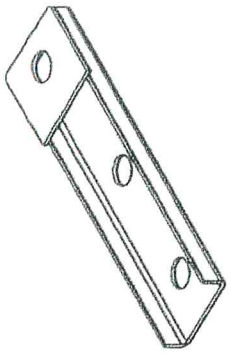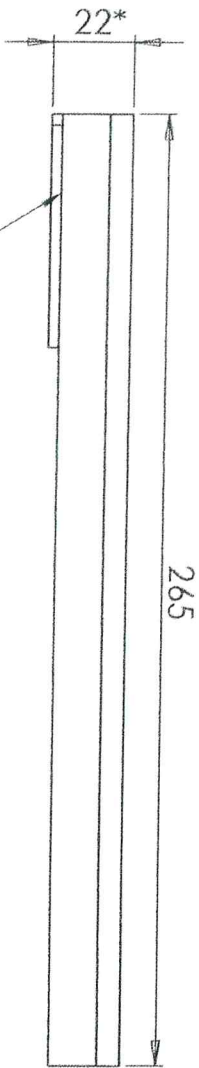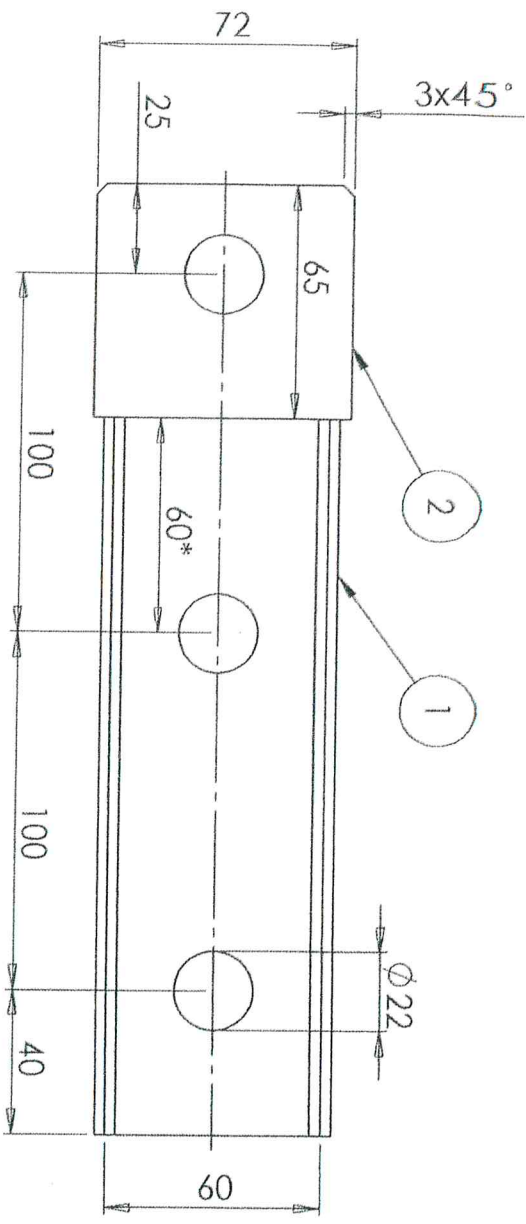

ITEM NO.	FORMAT	PART NUMBER	DESCRIPTION	QTY.
1	b.r.	L396.00.06	Tērauds 20 loksne3	1
2	b.r.	L396.00.61	Tērauds 3 loksne3	1

Pārklājums: cinks 6

UNLESS OTHERWISE SPECIFIED:
DIMENSIONS ARE IN MILLIMETERS
SURFACE FINISH:
TOLERANCES:
LINEAR:
ANGULAR:

DEBUR AND
BREAK SHARP
EDGES

DO NOT SCALE DRAWING

REVISION


LDZ infrastruktūras pārvalde
Inženiertehniskā ceļu grupa

DRAWN	NAME	SIGNATURE	DATE
CHKD	Loginovs	[Signature]	7.08.
APPVD			
MFC			
QA			


TITLE:

Cilpa

DWG NO.	L396.00.60	A4
SCALE: 1:1		
SHEET 1 OF 1		

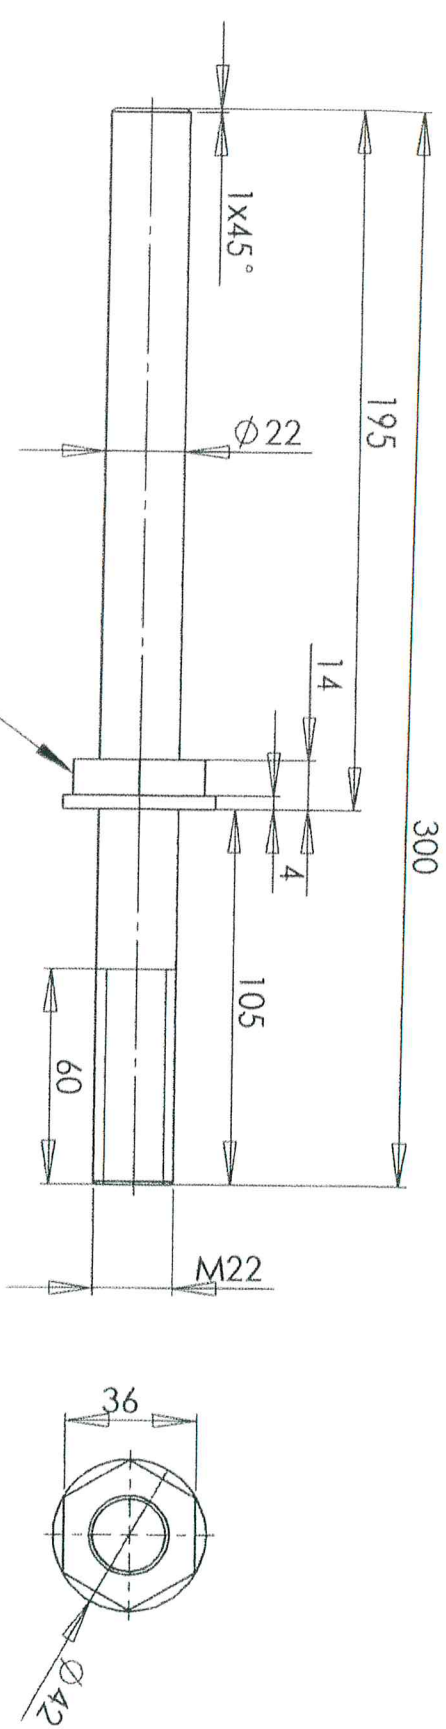

Atlauts piemērināt uzgriezni.

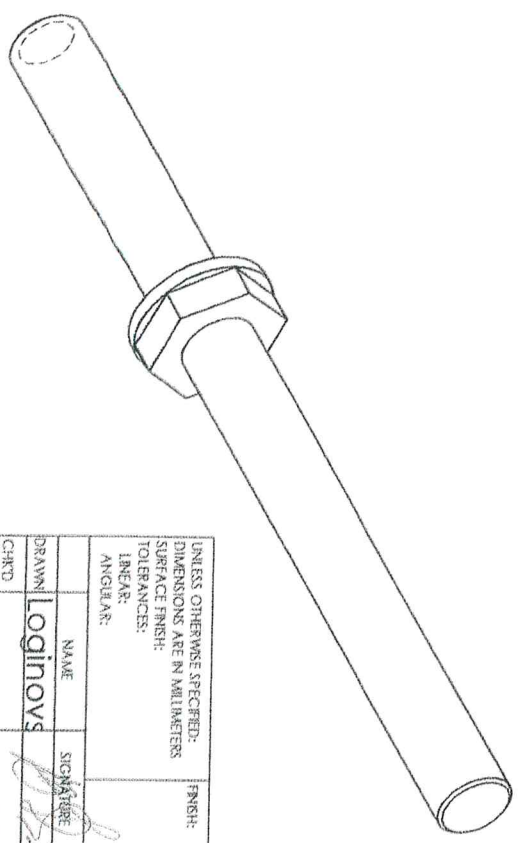

Pārklājums: cinks 6

UNLESS OTHERWISE SPECIFIED: DIMENSIONS ARE IN MILLIMETERS			FINISH:	
SURFACE FINISH:			DEBUR AND BREAK SHARP EDGES	
TOLERANCES:			TITLE	
LINEAR:			LDZ Infrastrukūras pārvalde	
ANGULAR:			Inženiertehniskā ceļu grupa	
DRAWN	NAME	SIGNATURE	DATE	DWG NO. L396.00.04-01
CHKD	Logins		2023	
APPVD				
MFG				
QA				
MATERIAL:				A4
Tērauds 3				
WEIGHT:				

Atbalsts

1



2

3

4

5

6

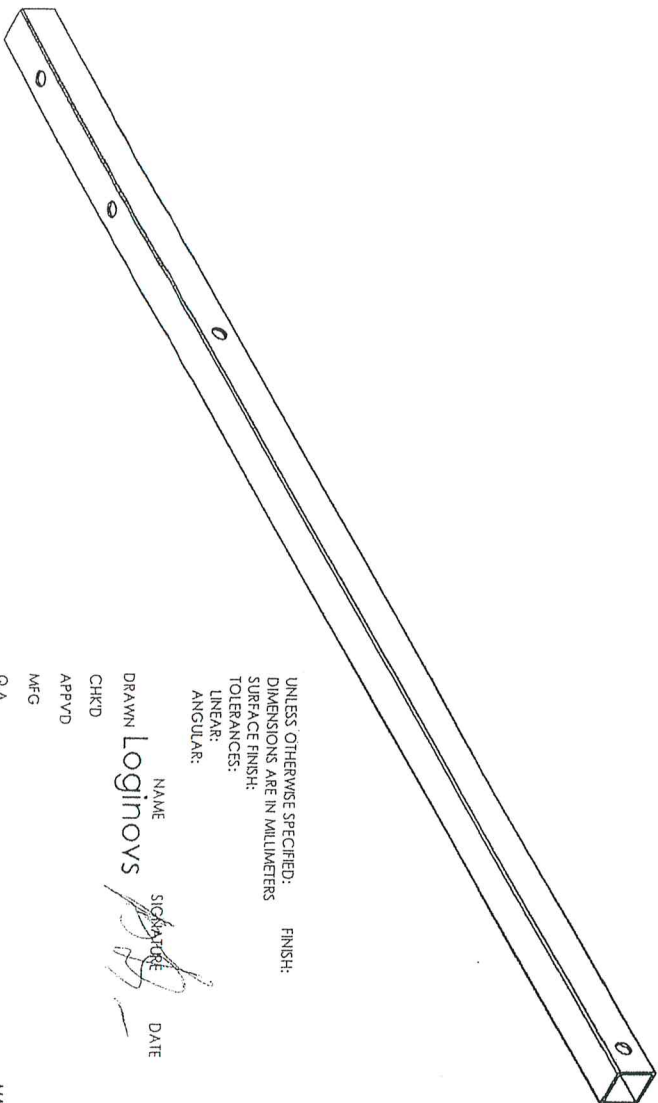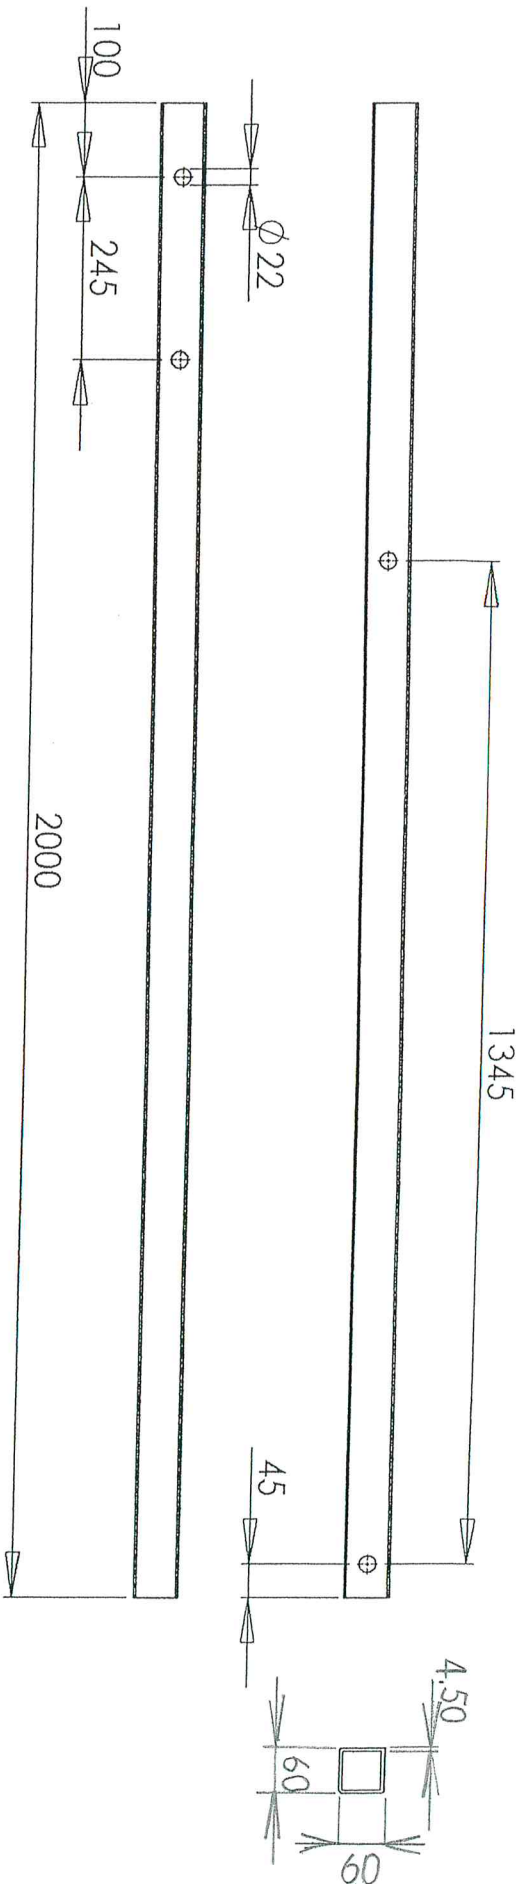

UNLESS OTHERWISE SPECIFIED:
DIMENSIONS ARE IN MILLIMETERS
SURFACE FINISH:
TOLERANCES:
LINEAR:
ANGULAR:

DEBUR AND
BREAK SHARP
EDGES

DO NOT SCALE DRAWING

REVISION

LDZ Infrastruktūras pārvalde
Inženier tehniskā ceļu grupa

NAME
DRAWN Loginovs

DATE

TITLE:

CHKD
APPRVD
MFG
Q/A

MATERIAL:
stiklašķiedras kompozīta
kvadrātcaurule 60x60x4.5

DWG NO.

L428.00.02

A 4

C

B

A

1

2

WEIGHT:

SCALE: 1:20

SHEET 1 OF 1

